






10 0 10 20 

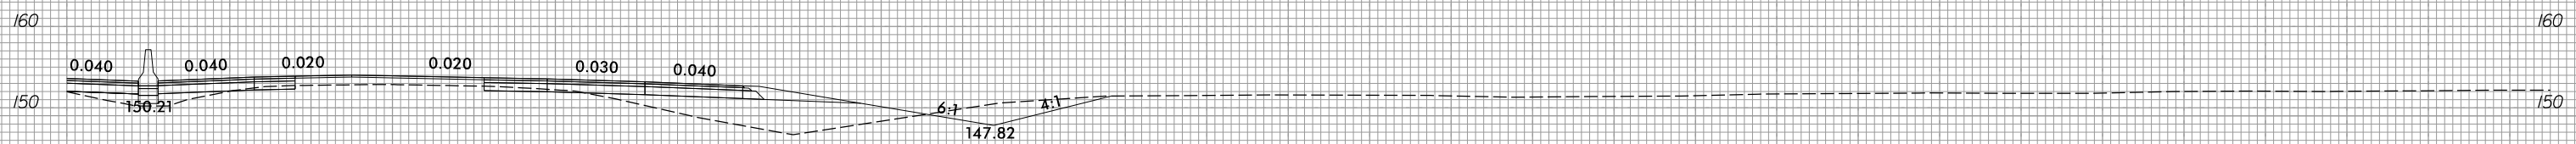


335 + 50.00

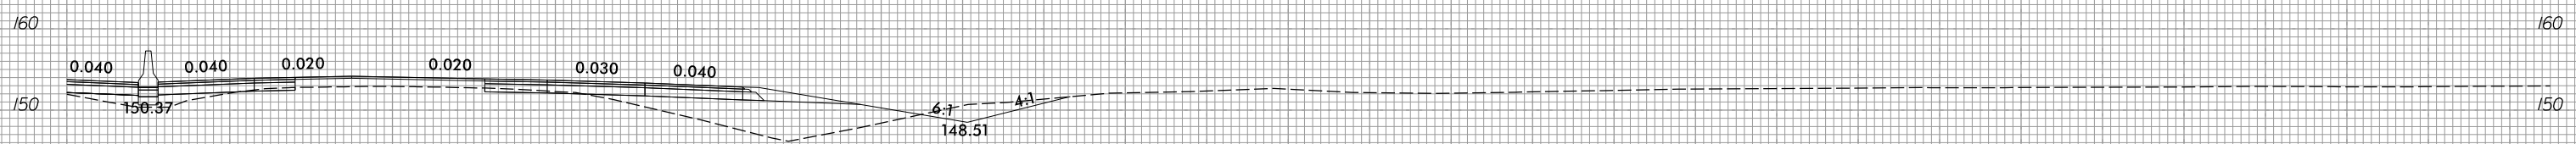


335 + 00.00

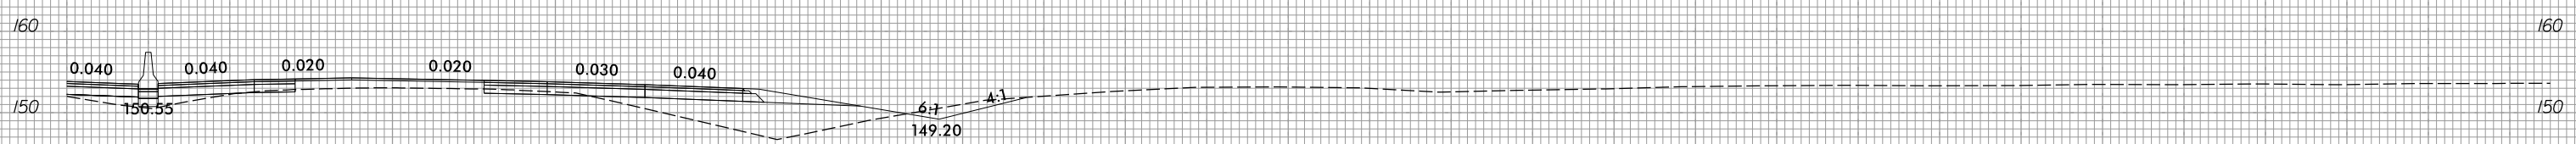


334 + 50.00

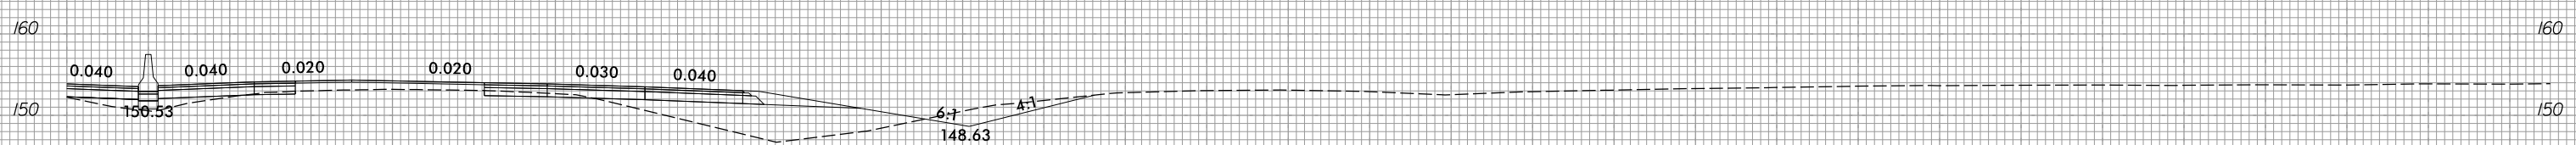

334 + 00.00

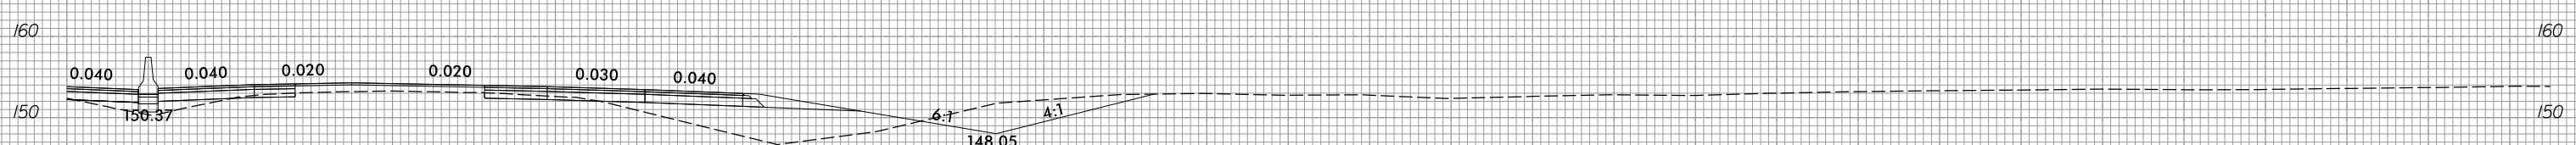

333 + 50.00

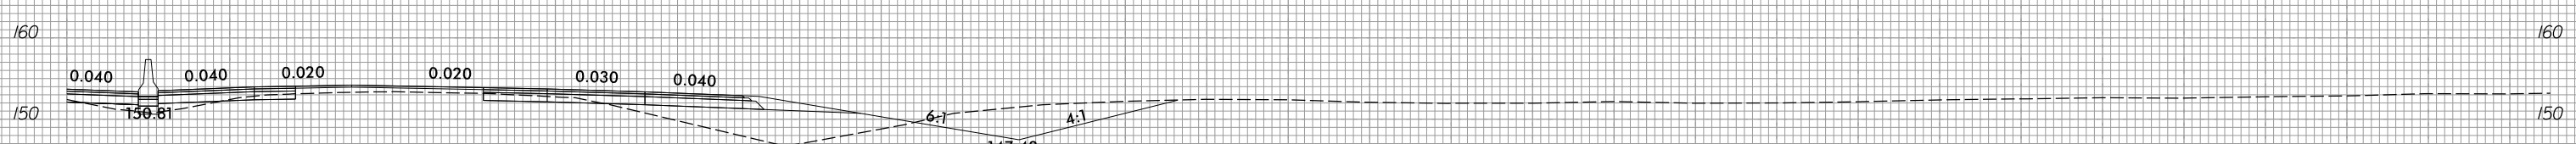

333 + 00.00

10 0 10 20 