






10 0 10 20 

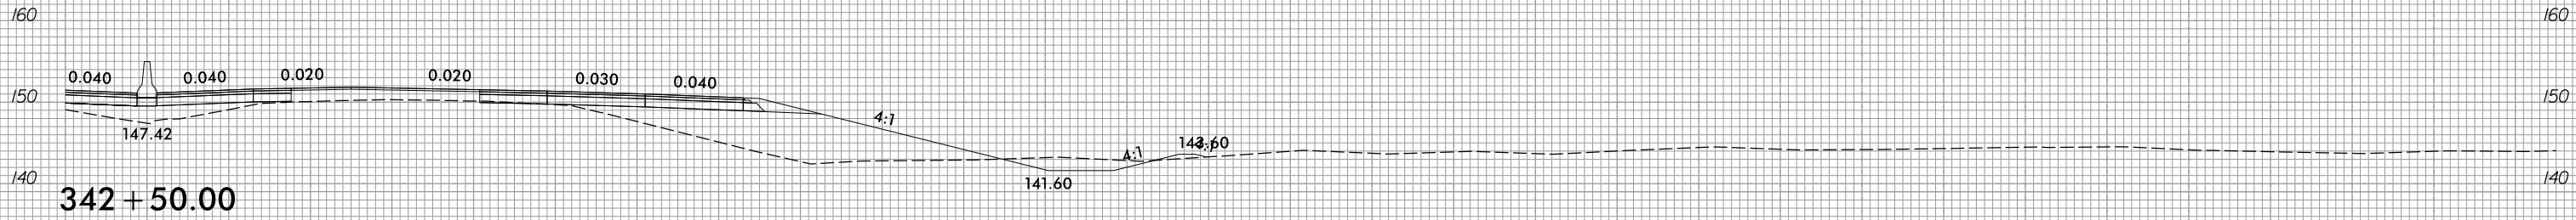


342 + 50.00

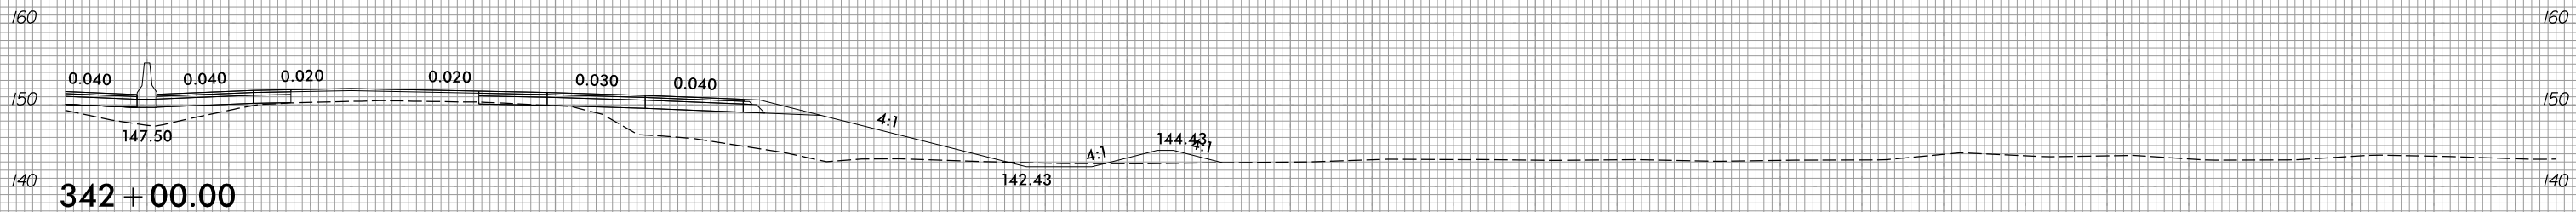


342 + 00.00

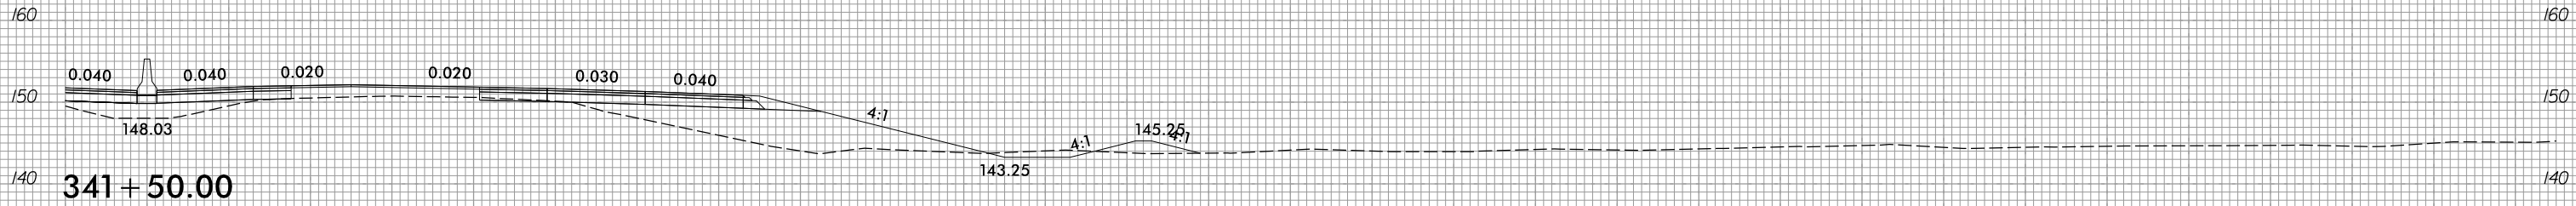


341 + 50.00

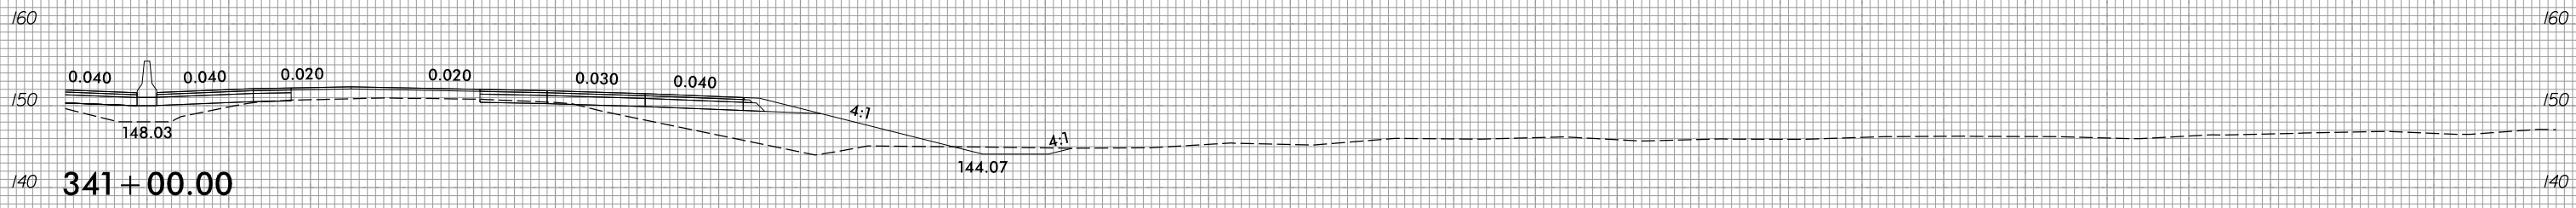

341 + 00.00

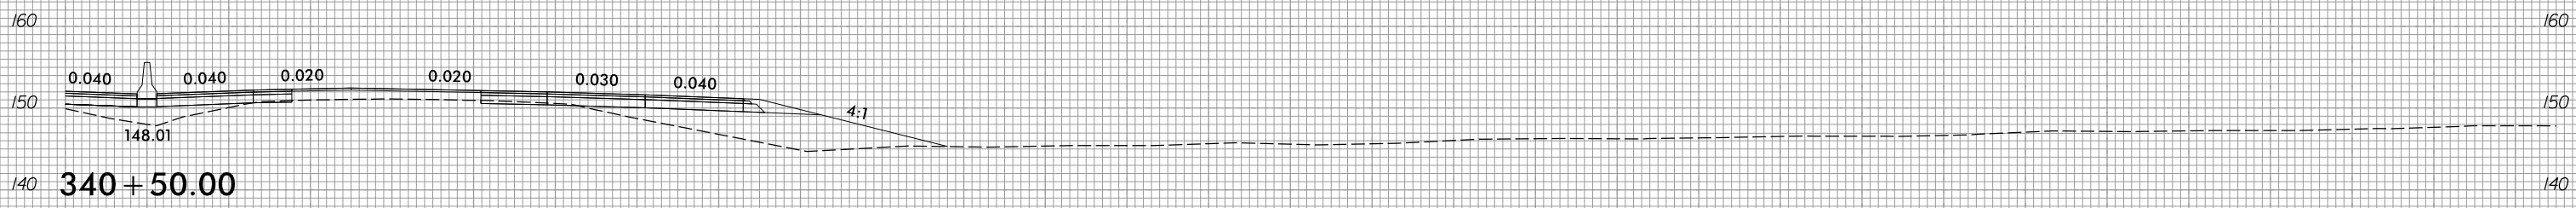

340 + 50.00

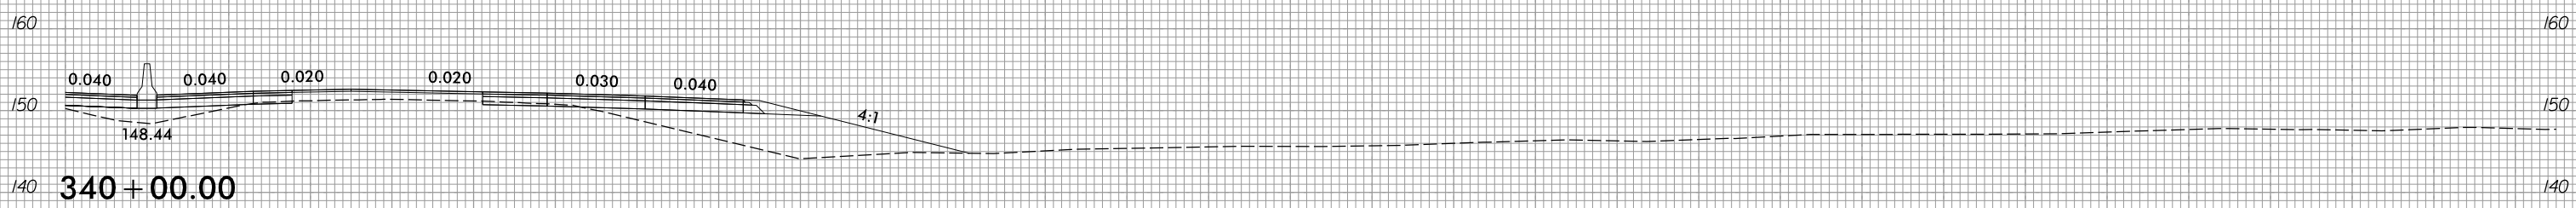

340 + 00.00

10 0 10 20 