




10 0 10 20 

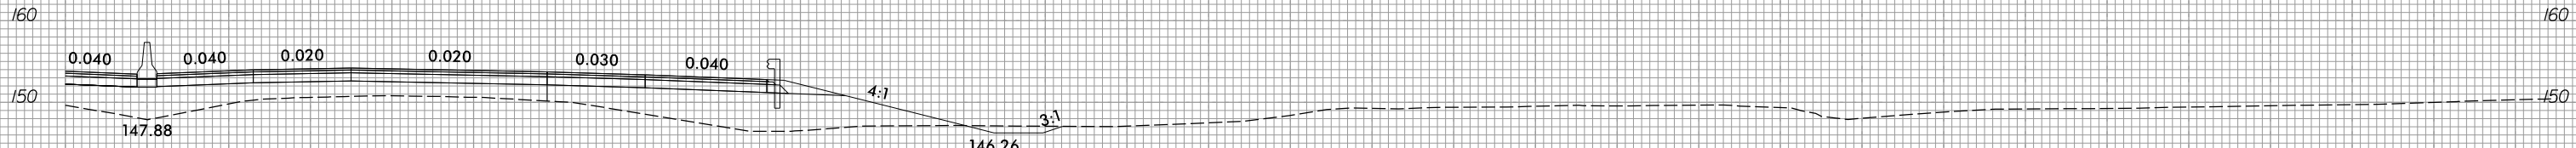


351 + 50.00

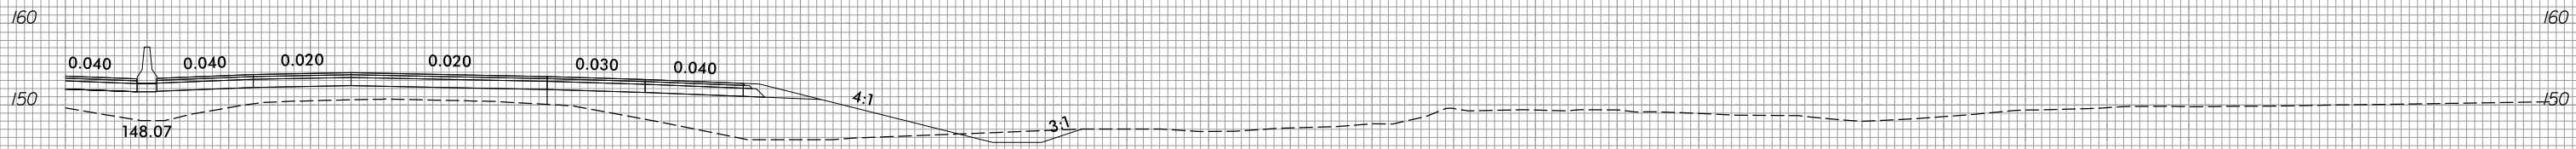


351 + 00.00

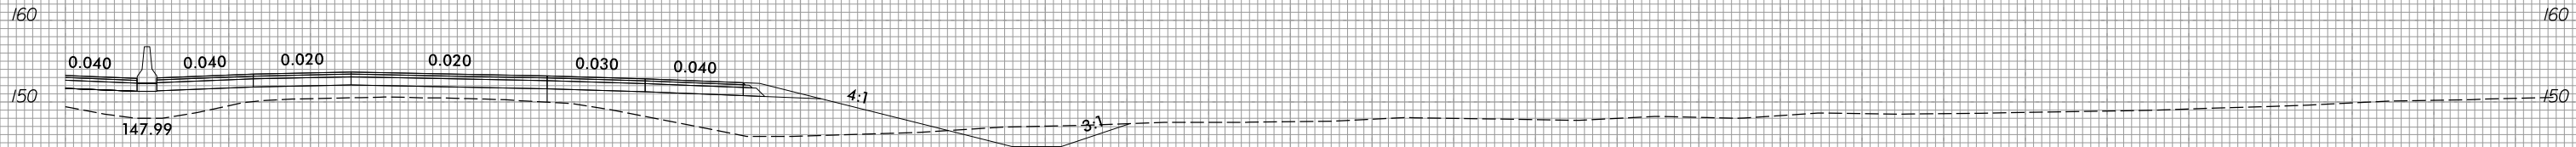


350 + 50.00

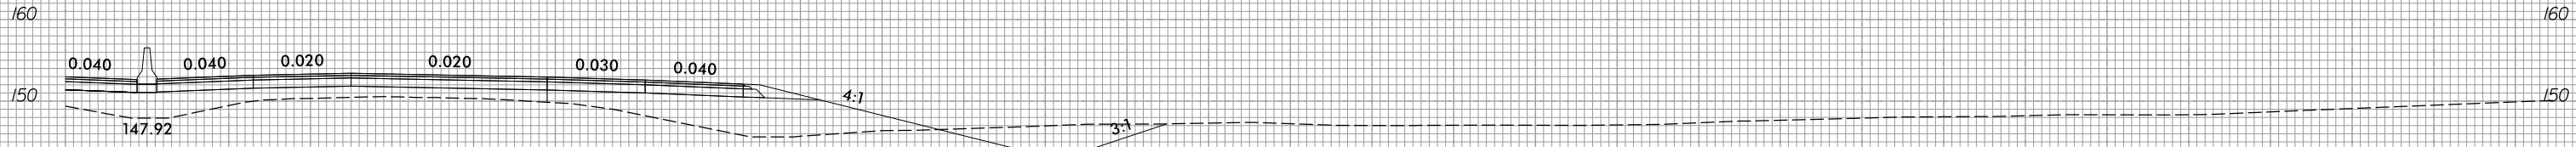

350 + 00.00

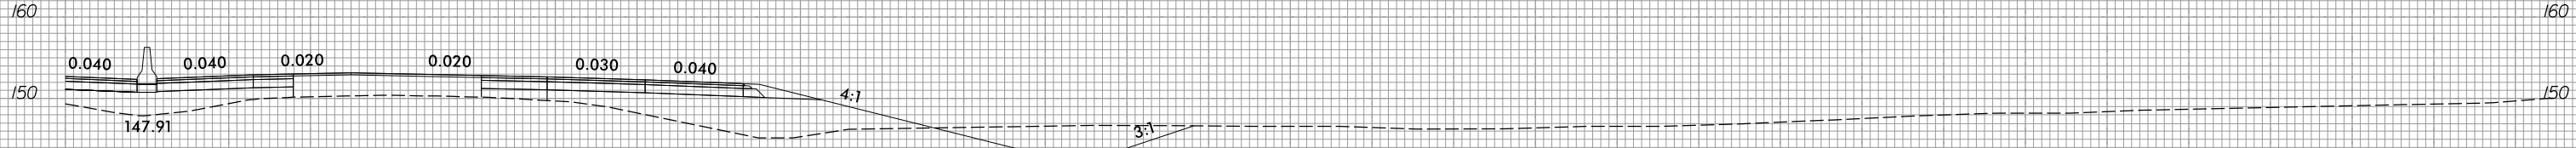

349 + 50.00

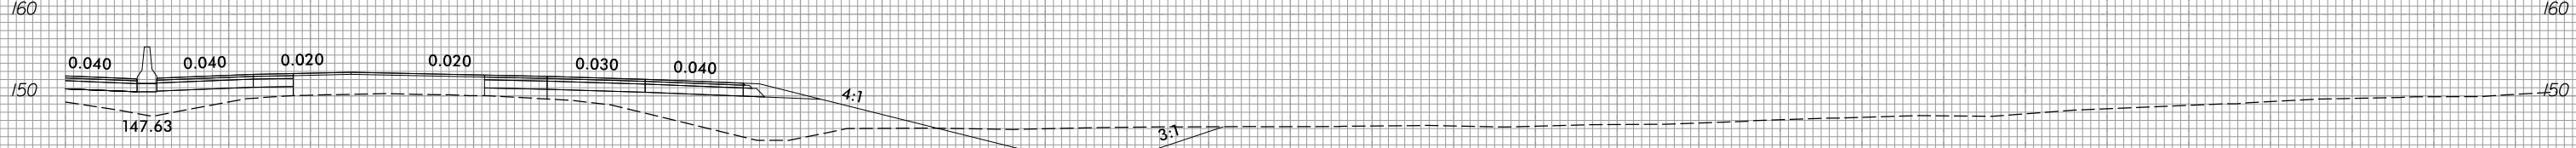

349 + 00.00

10 0 10 20 