






10 0 10 20 

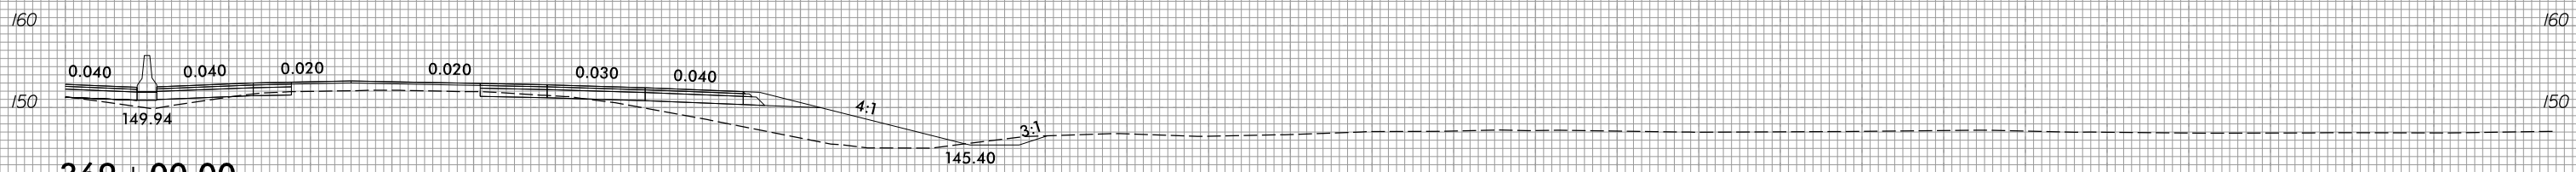


369 + 00.00

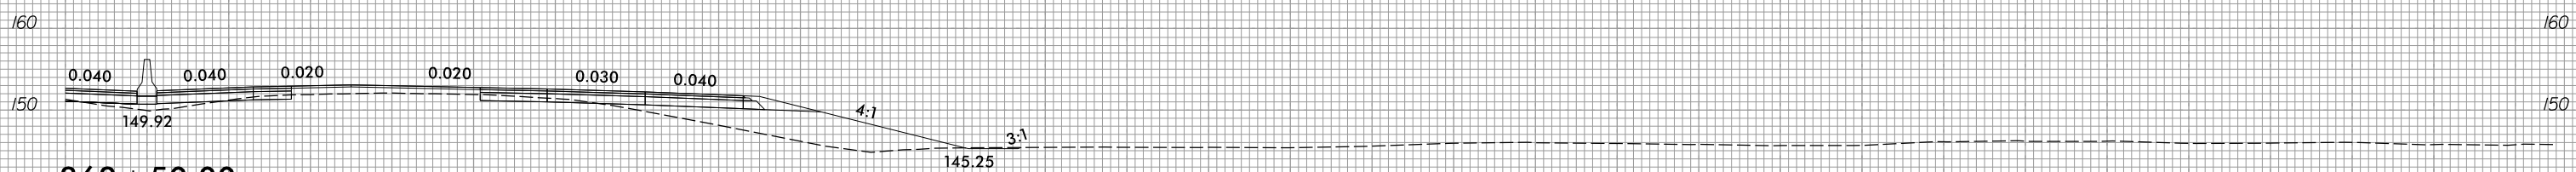


368 + 50.00

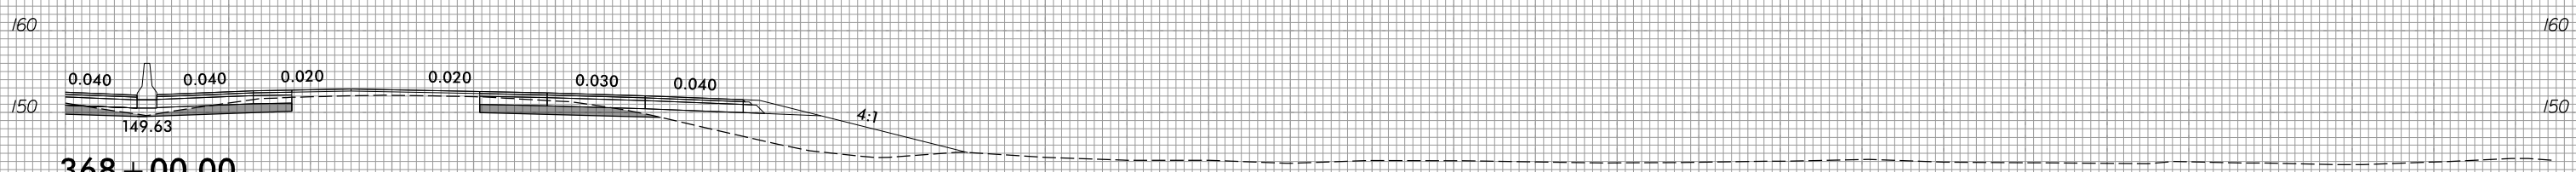


368 + 00.00

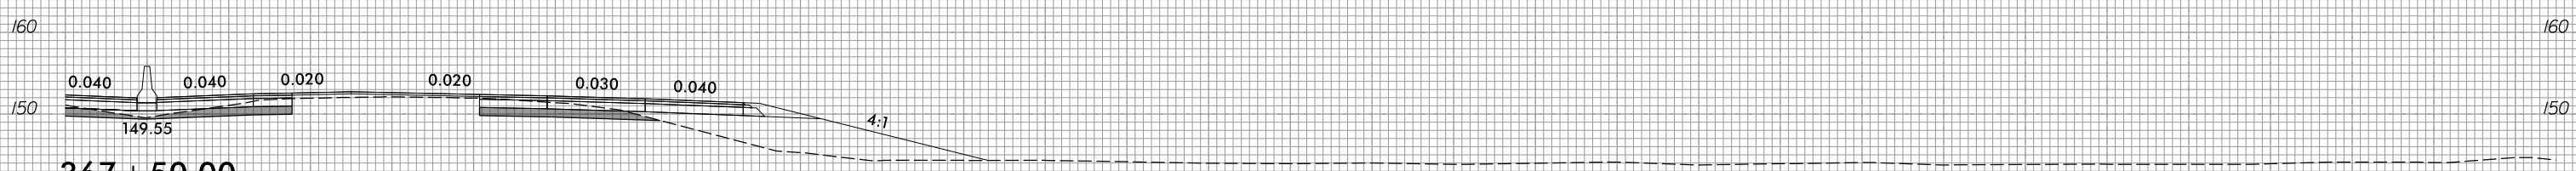

367 + 50.00

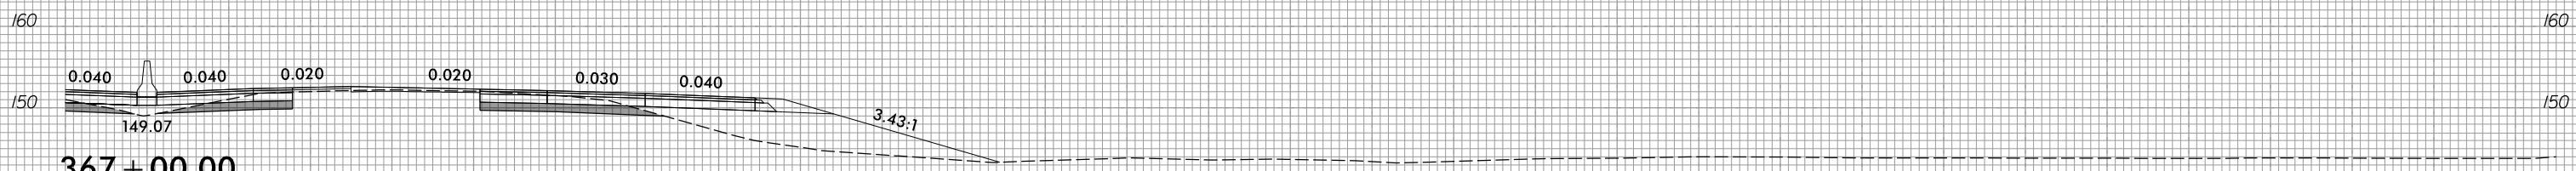

367 + 00.00

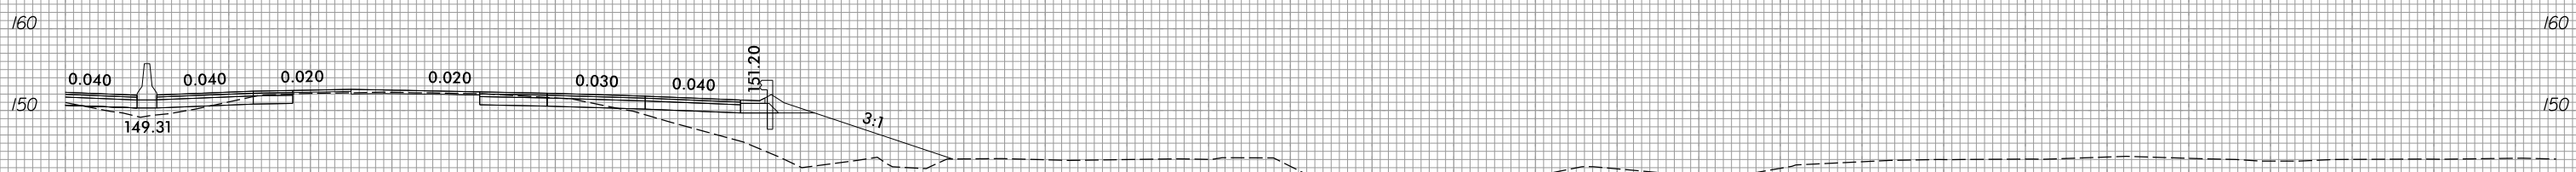

366 + 50.00



SHALLOW UNDERCUT EXCAVATION

10 0 10 20 