
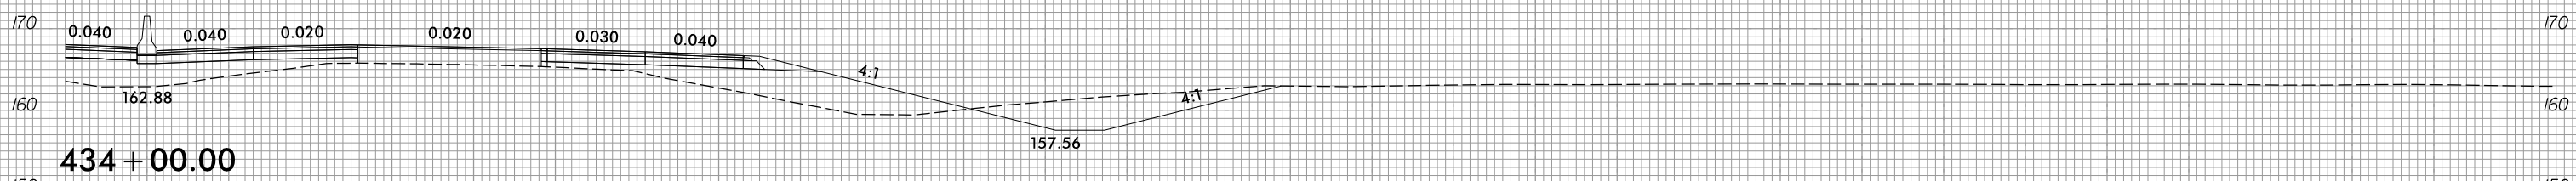
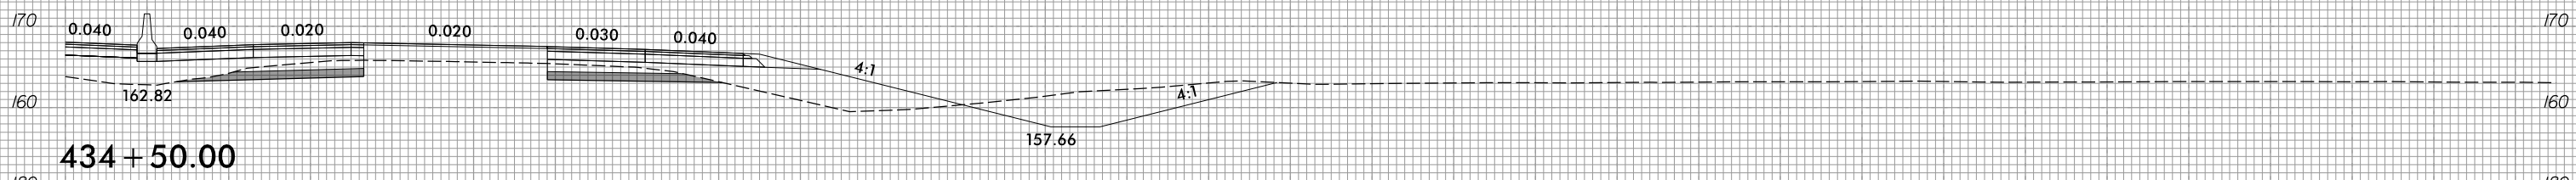
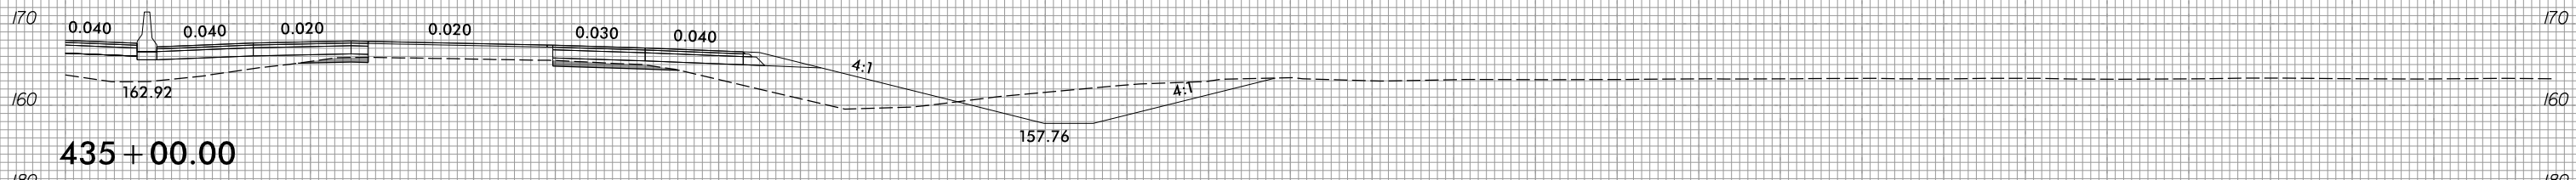
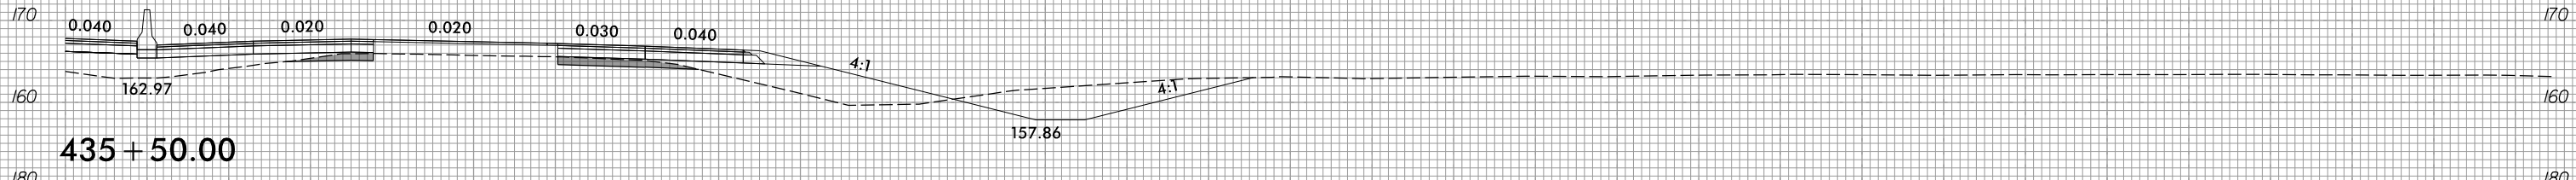


10 0 10 20 

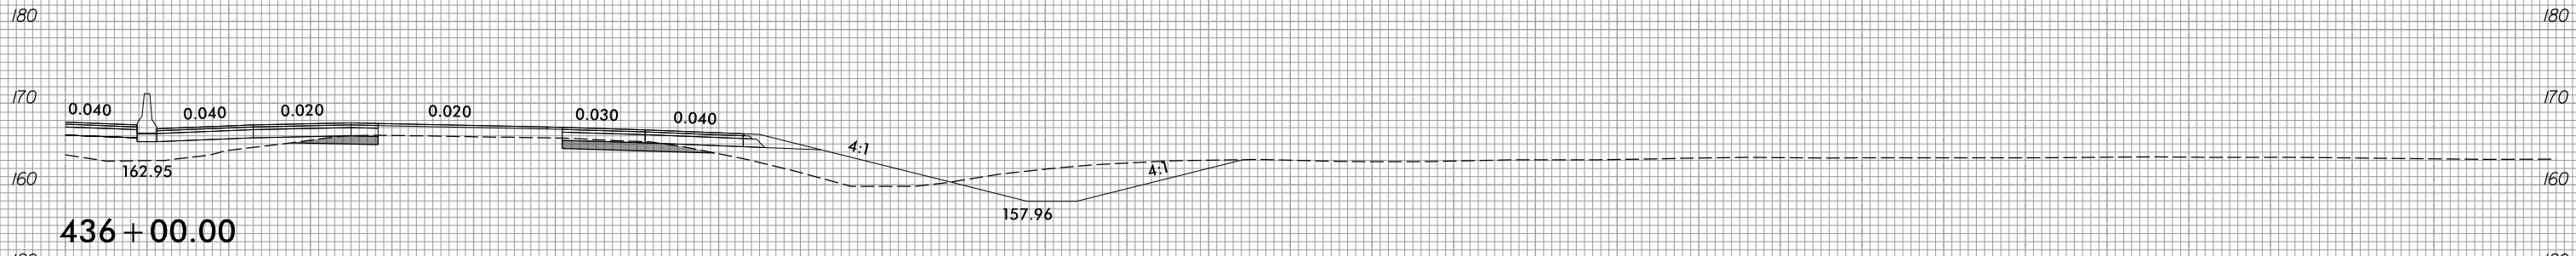

SHALLOW UNDERCUT EXCAVATION

10 0 10 20 