




10 0 10 20 

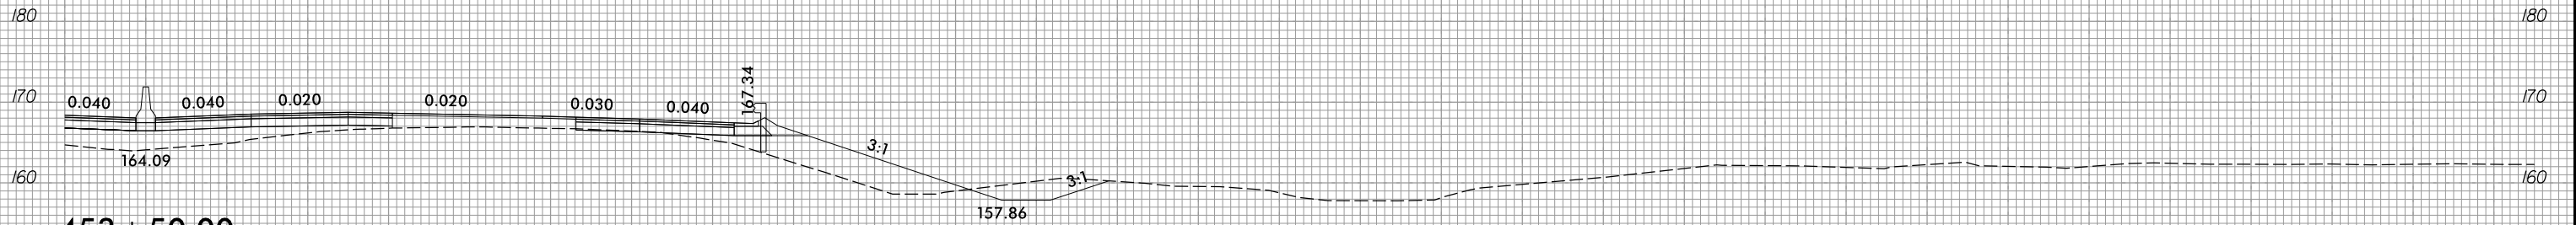


453 + 50.00

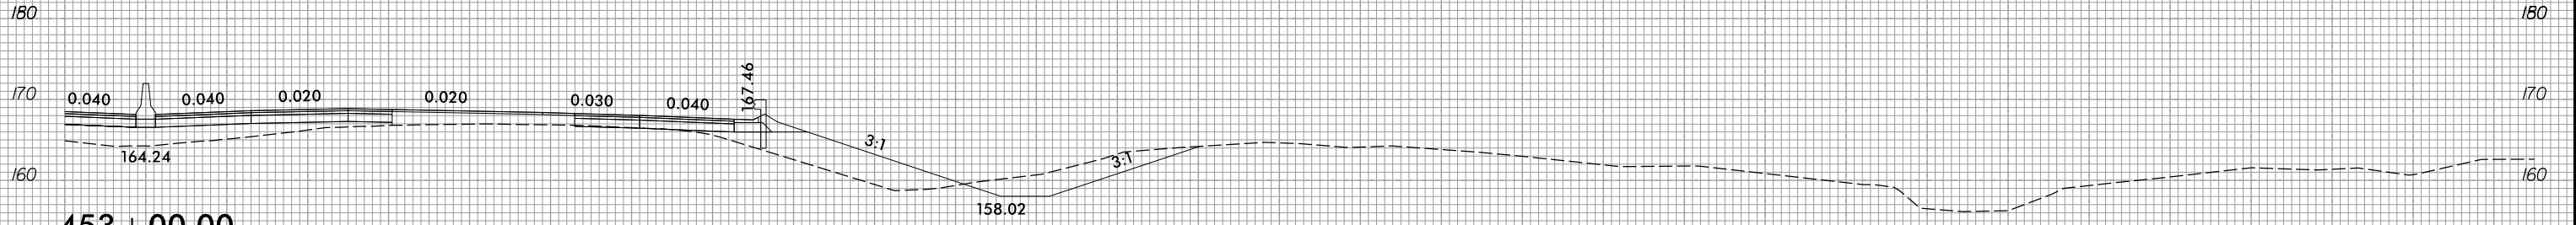


453 + 00.00

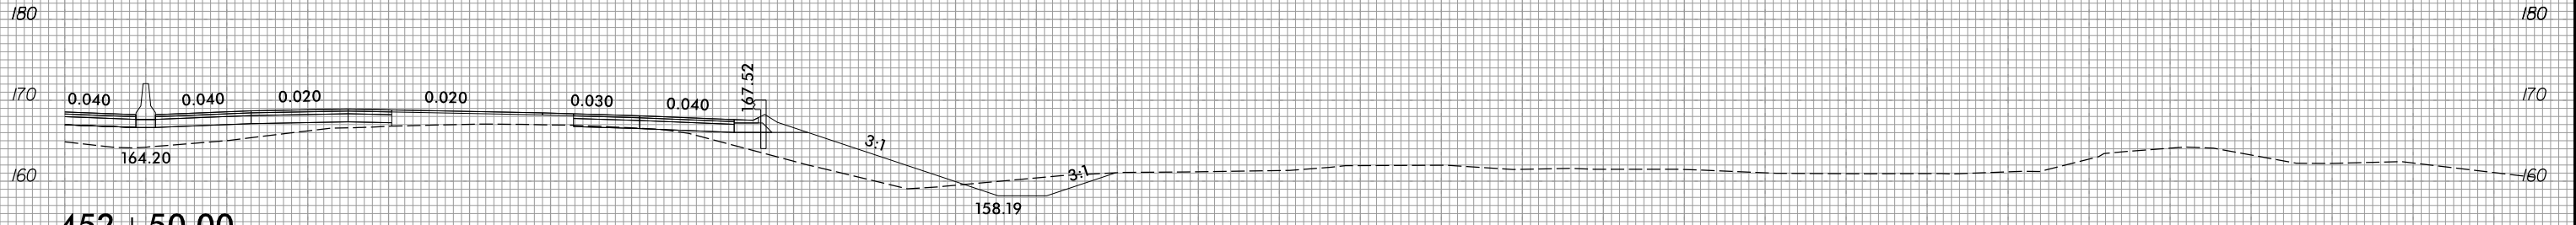

452 + 50.00

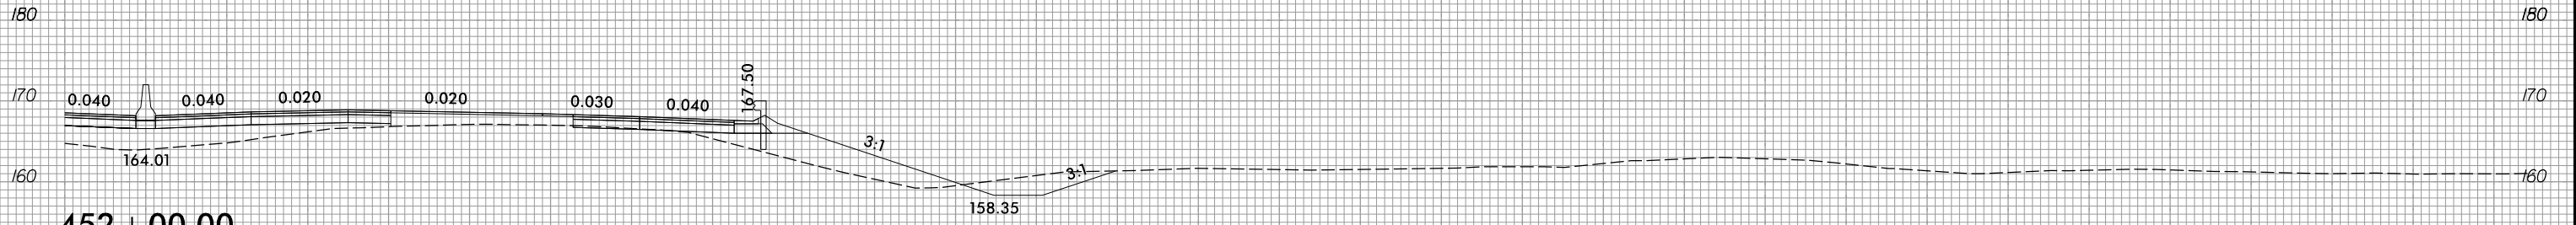

452 + 00.00

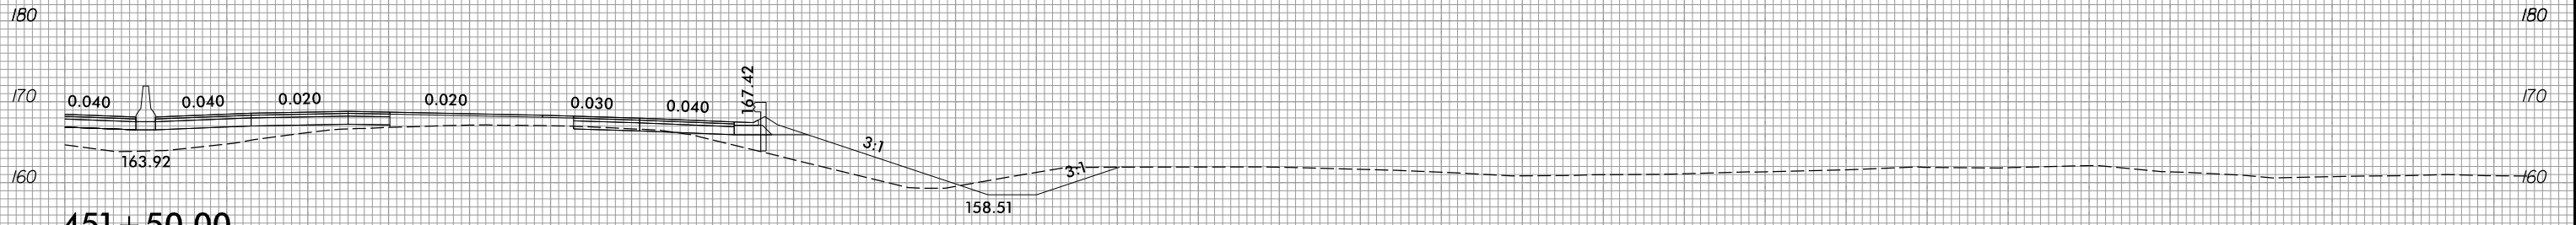

451 + 50.00

10 0 10 20 