




6/23/16

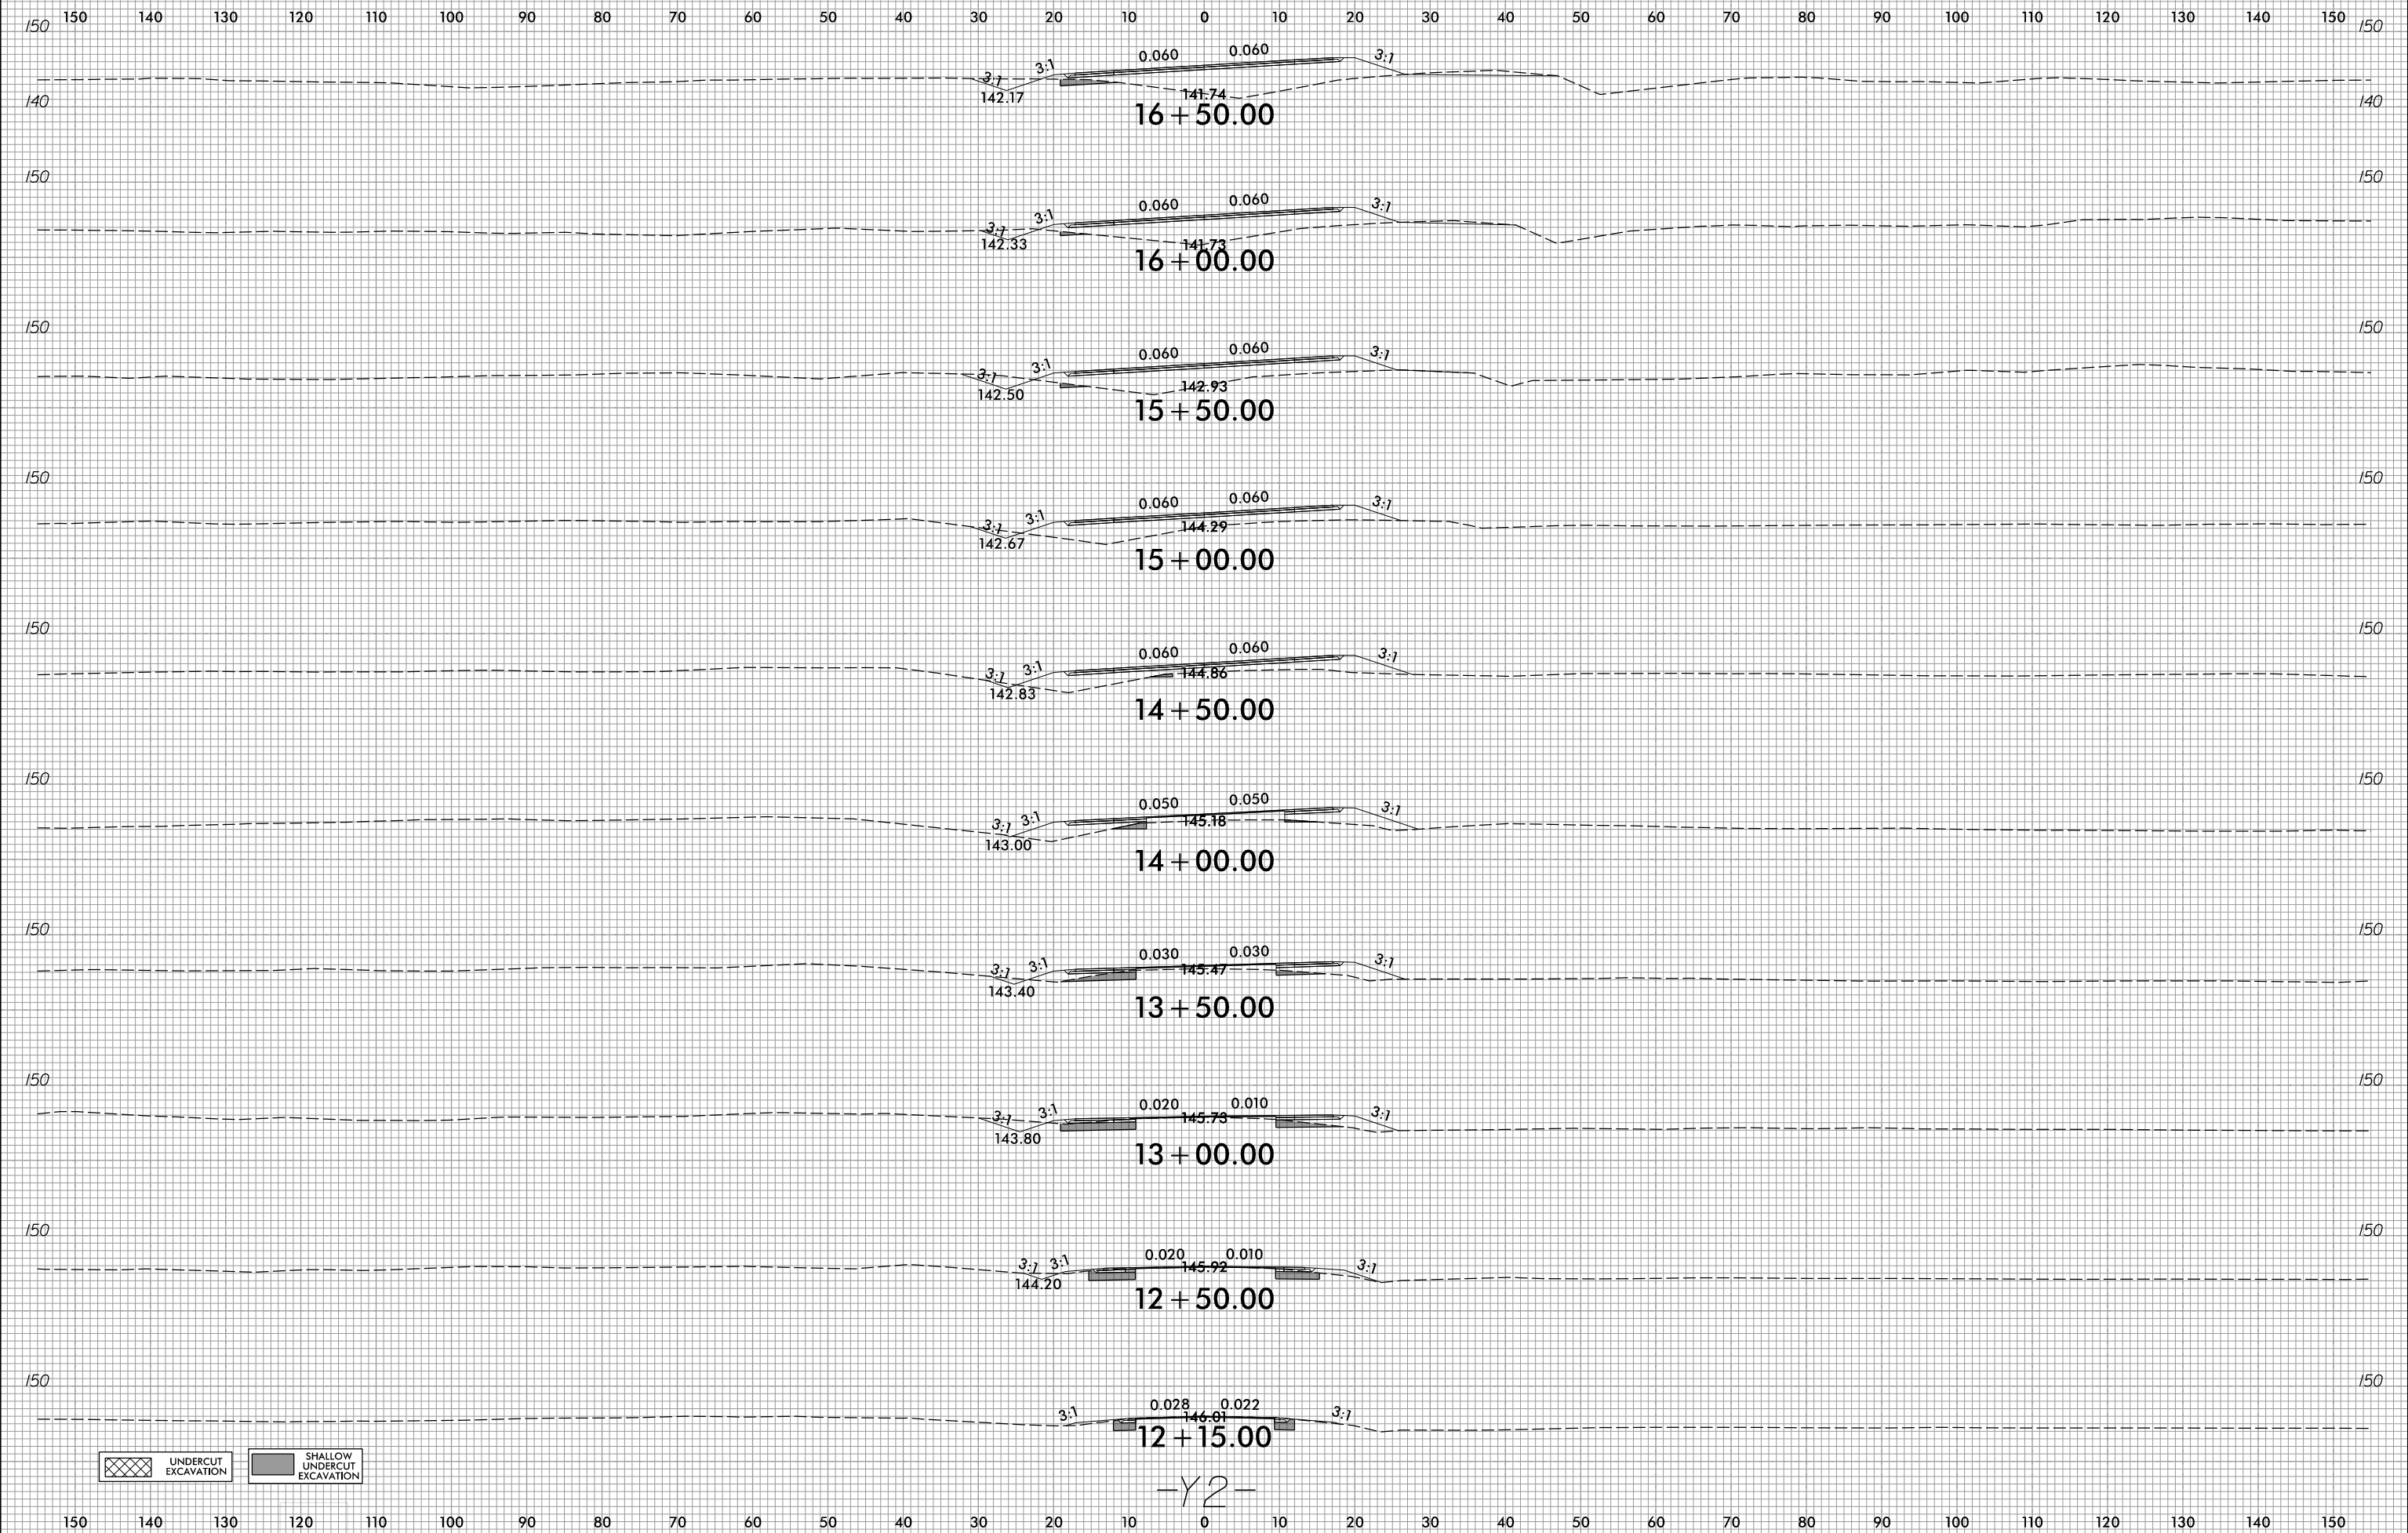

PROJ. REFERENCE NO.	SHEET NO.
I-5987A	X-316

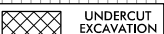

 UNDERCUT EXCAVATION
 SHALLOW UNDERCUT EXCAVATION

-Y2-

5/3/2022
R:\Roadway\CorridorModeling\I5987A_RDY_XPL_Y2.dgn
David.Choi