


6/23/16

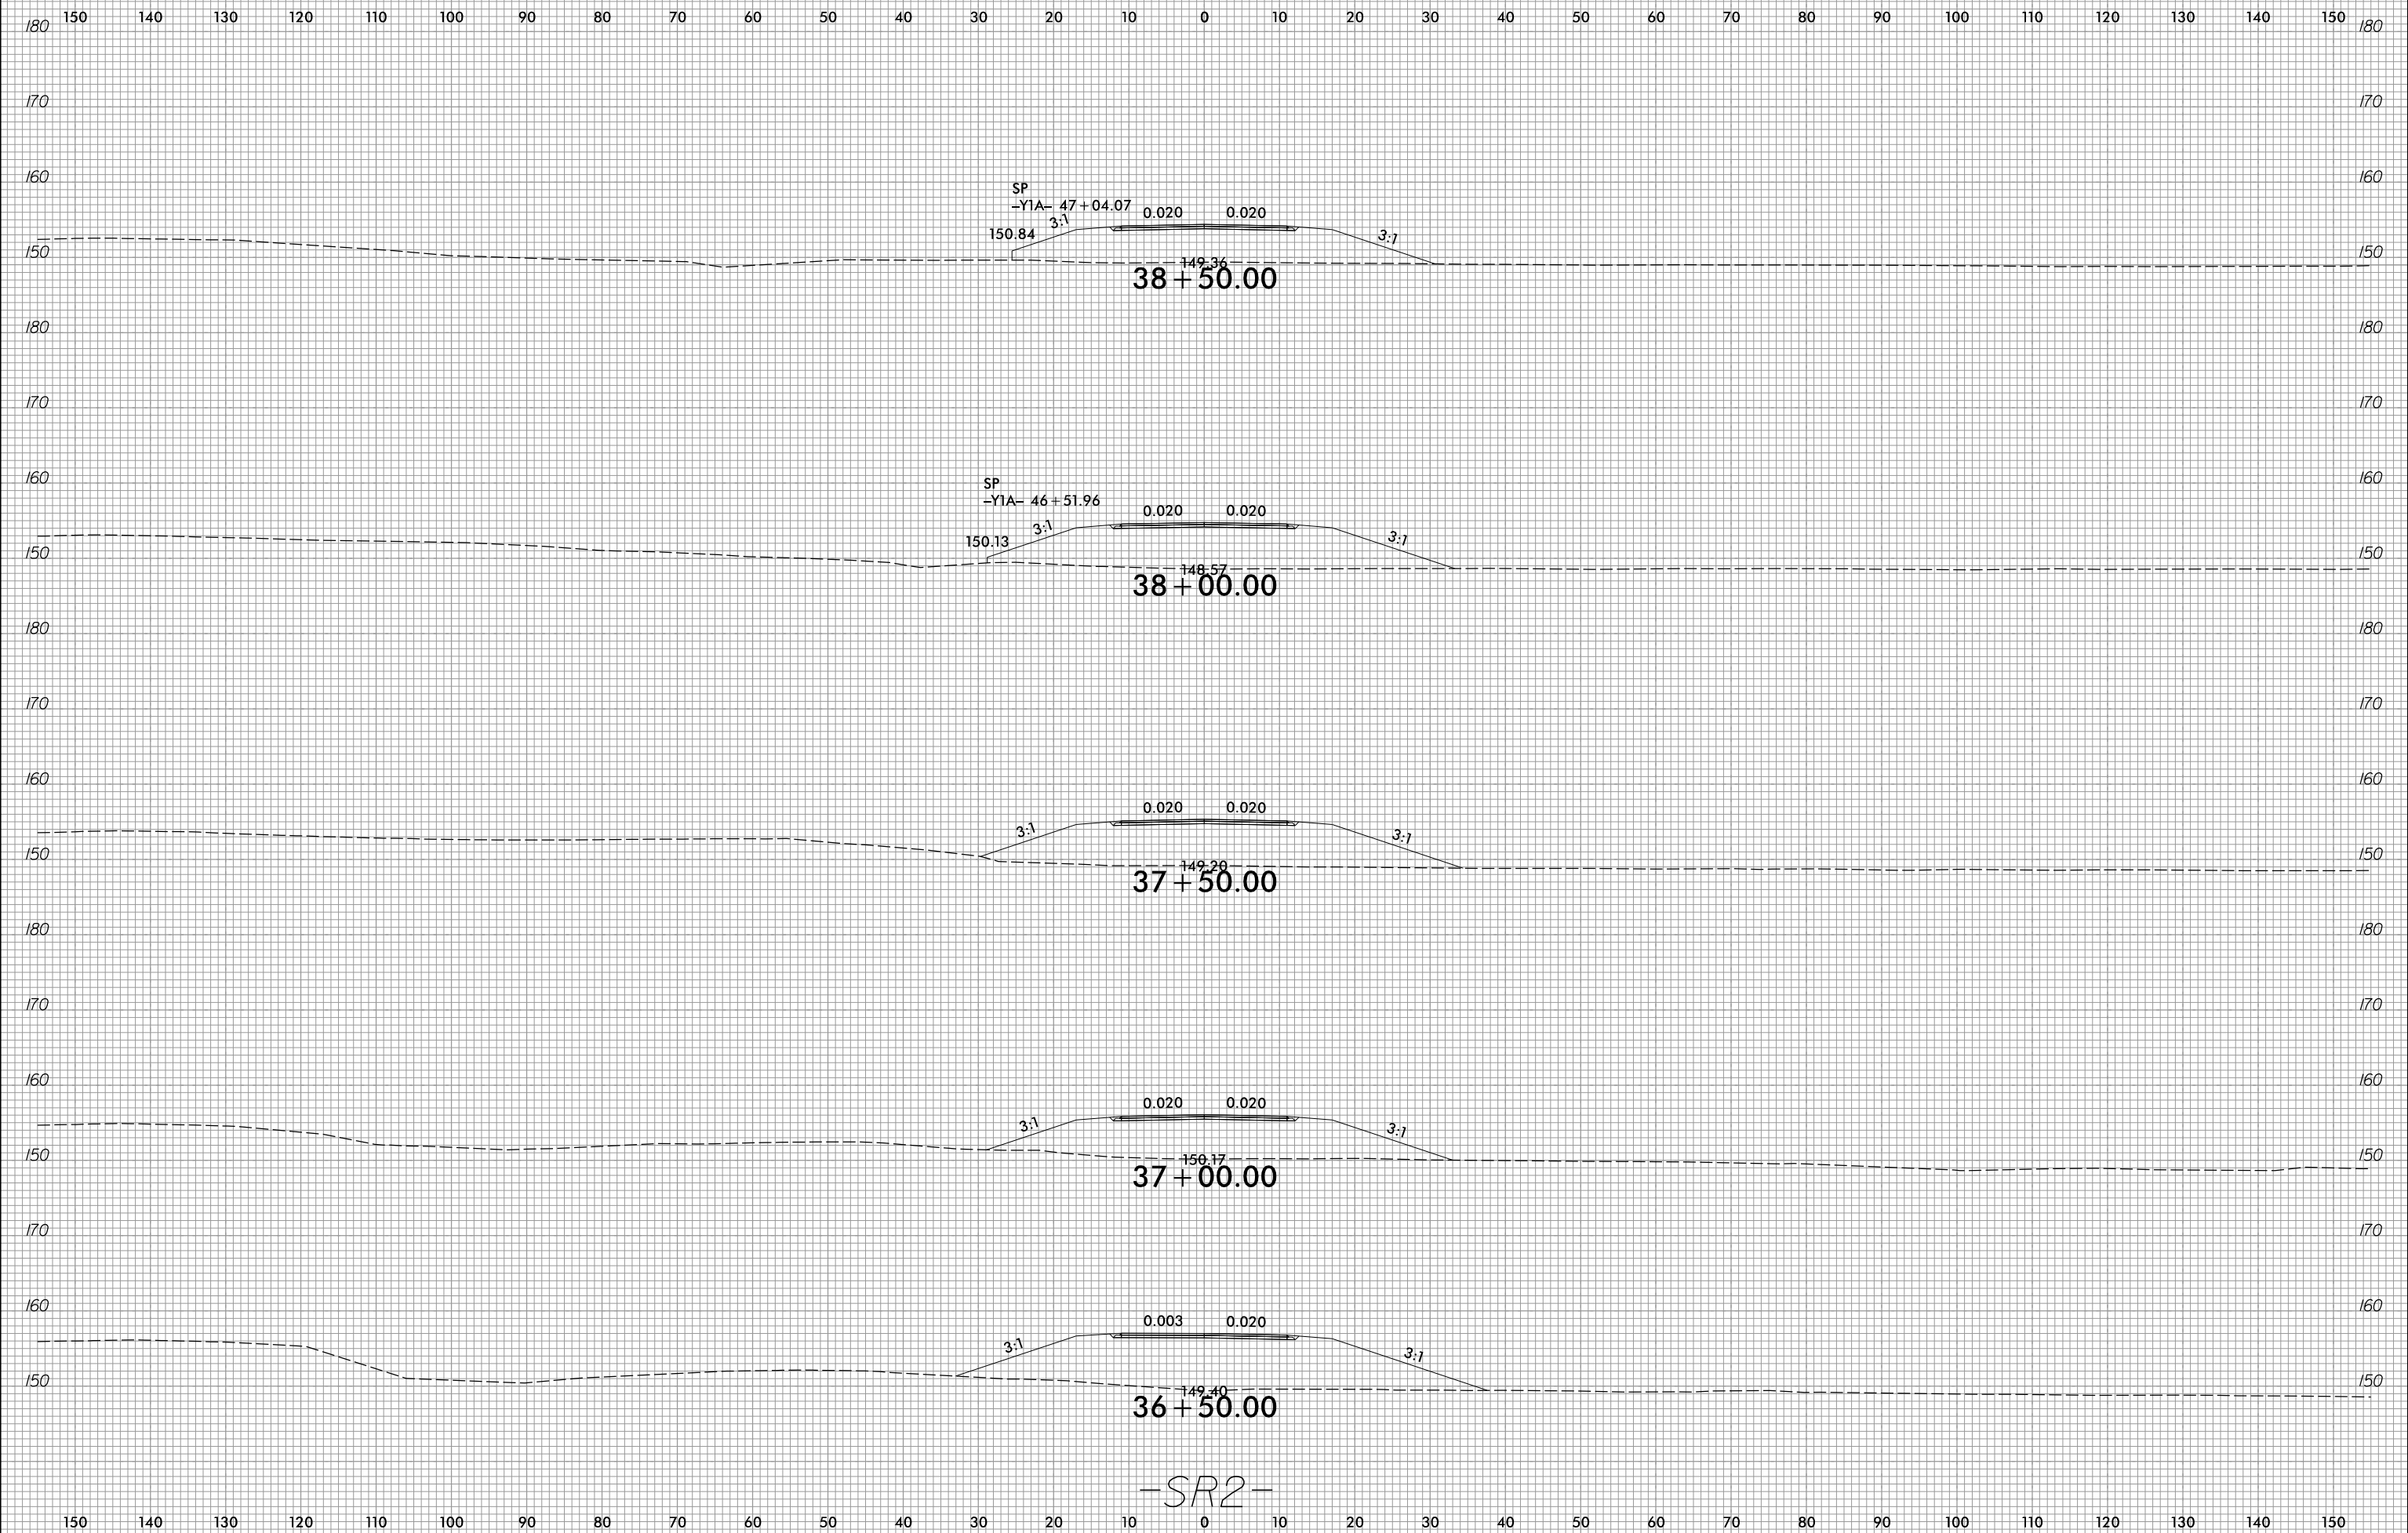

PROJ. REFERENCE NO.	SHEET NO.
I-5987A	X-382



5/3/2022  
 R:\Roadway\Corridor-Modeling\I5987A\_RDY\_XPL\_SR2.dgn  
 David.Choi