


6/23/16




PROJ. REFERENCE NO.	SHEET NO.
I-5987A	X-383

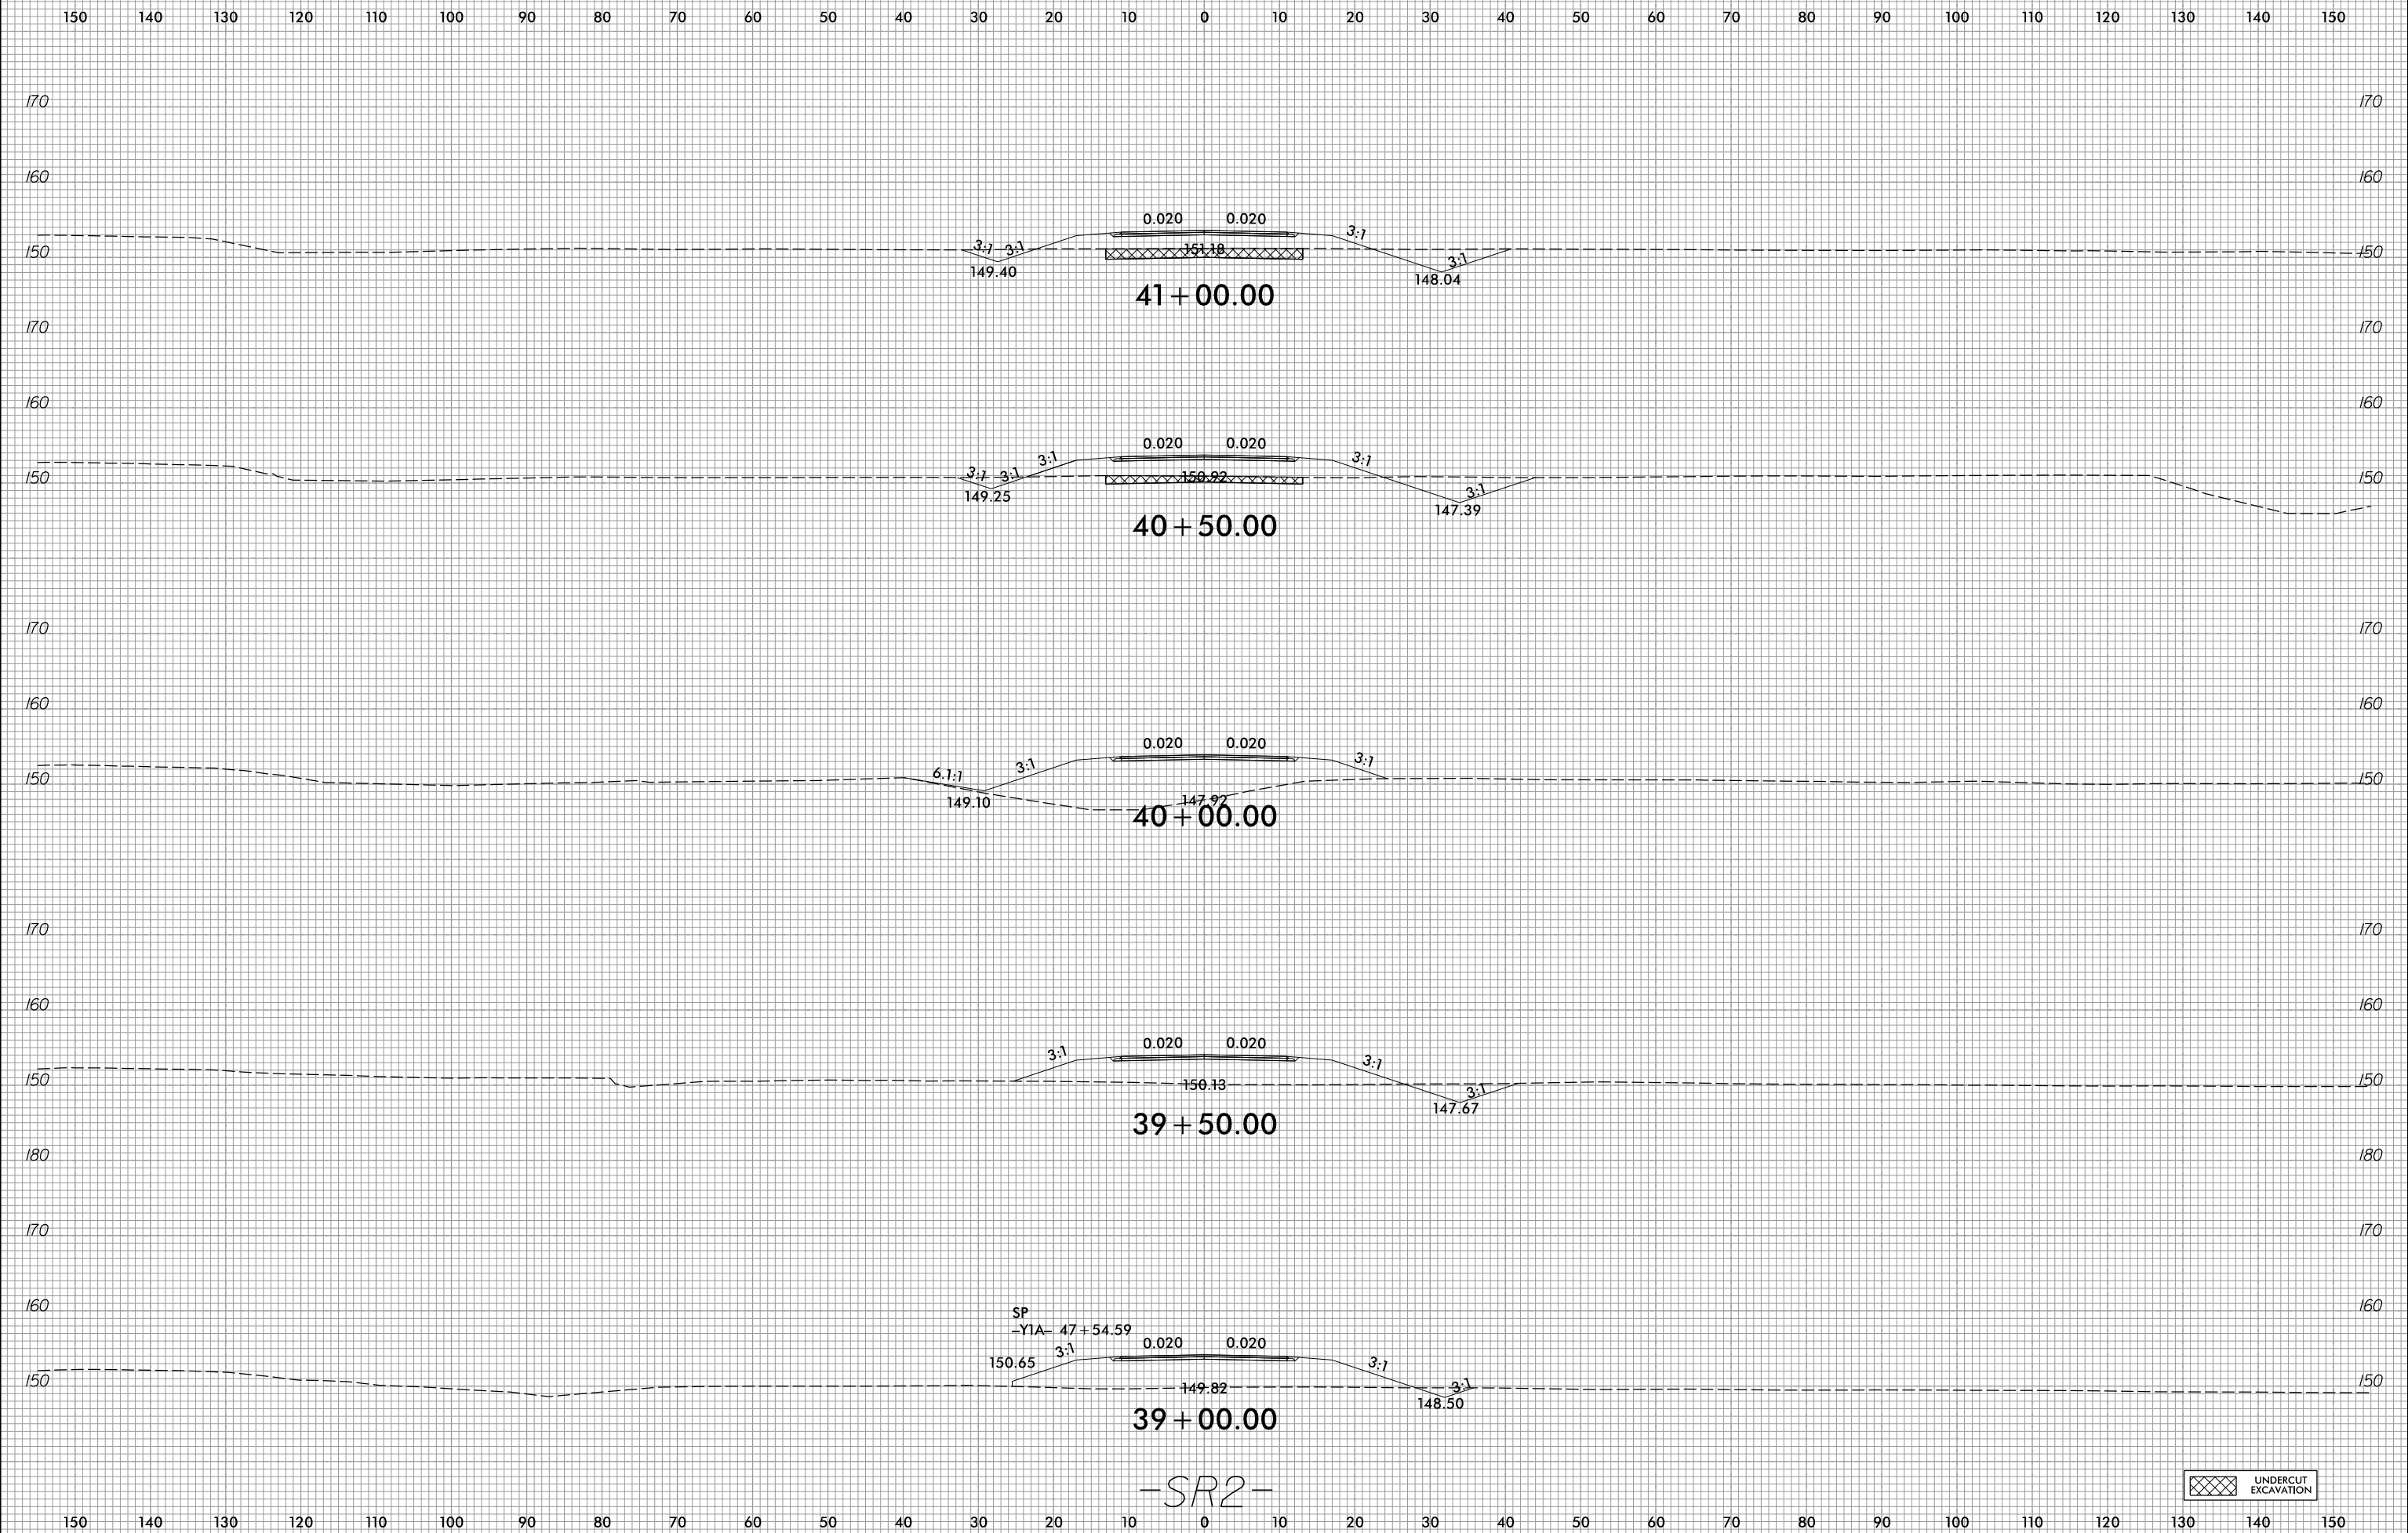

5/3/2022  
R:\Roadway\CorridorMode\ing\15987A\_RDY\_XPL\_SR2.dgn  
David.Choi

-SR2-

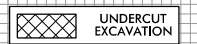

UNDERCUT EXCAVATION