






150 140 130 120 110 100 90 80 70 60 50 40 30 20 10 0 10 20 30 40 50 60 70 80 90 100 110 120 130 140 150

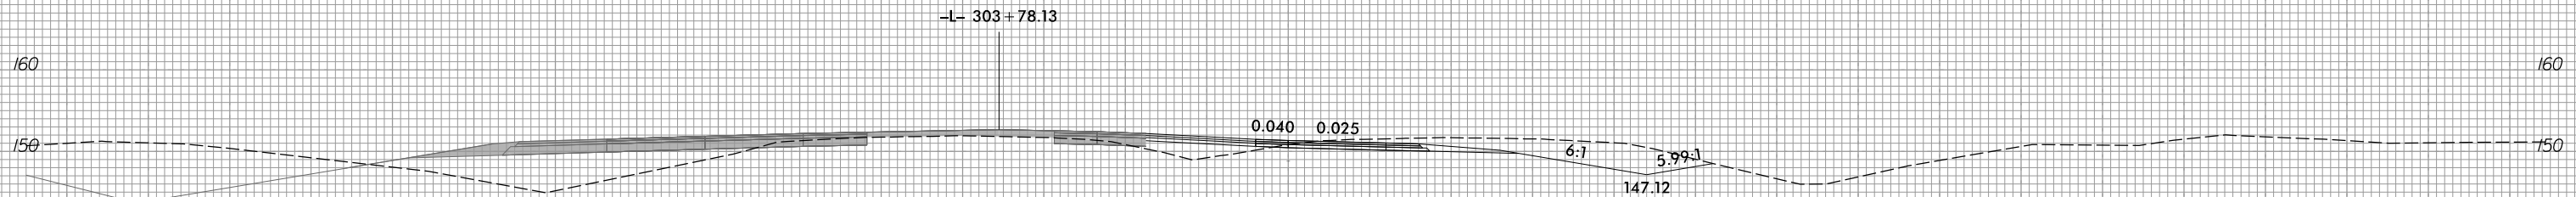


-L- 303 + 78.13

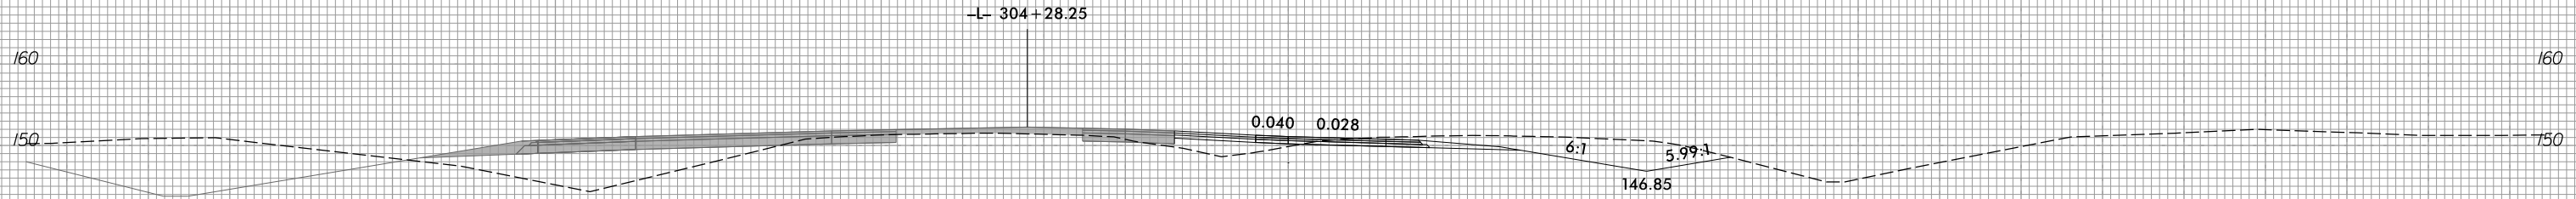


-L- 304 + 28.25

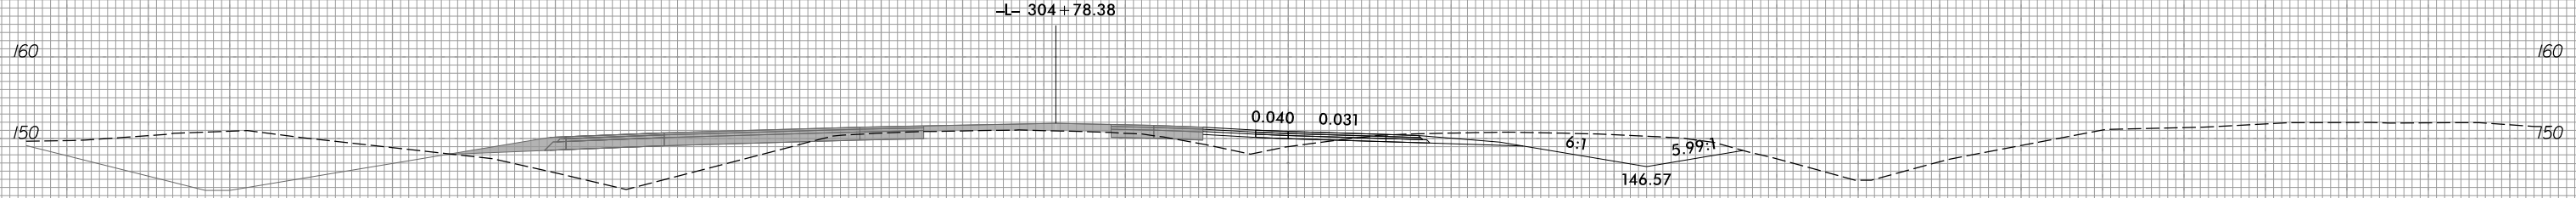


-L- 304 + 78.38

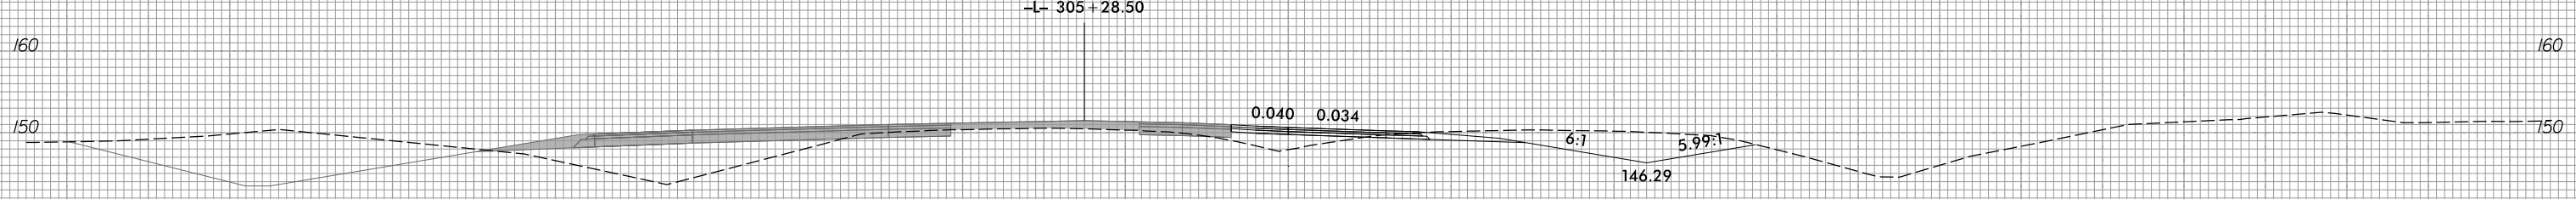

-L- 305 + 28.50

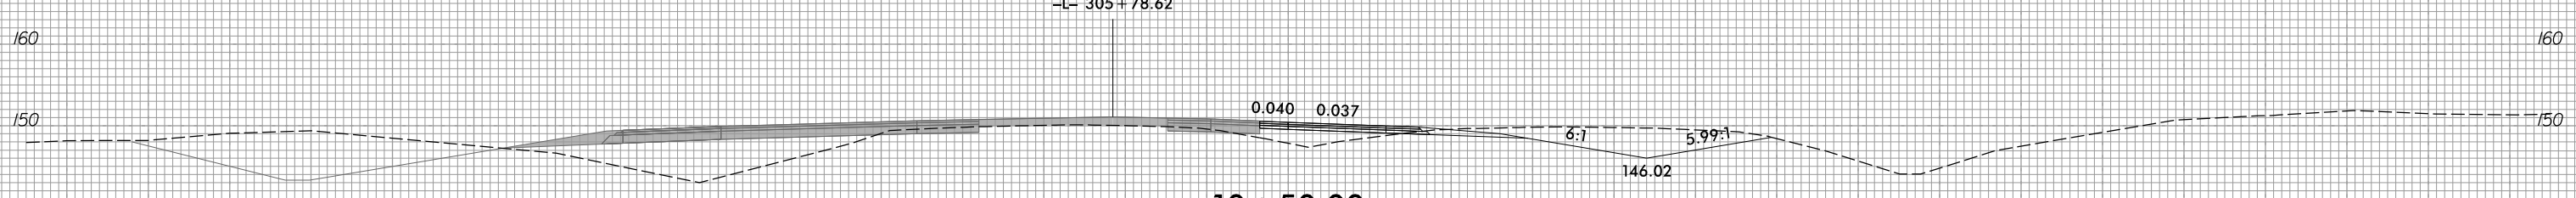

-L- 305 + 78.62

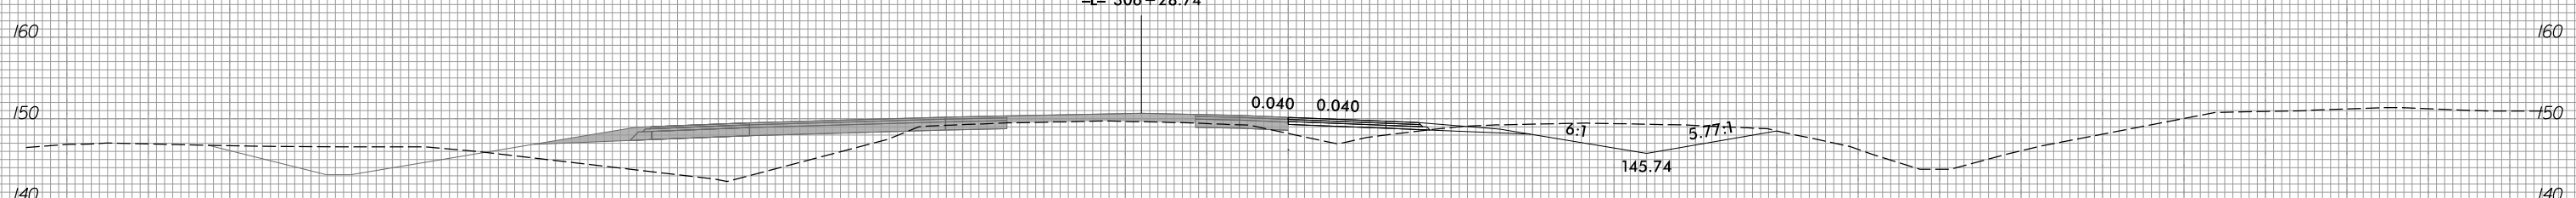

-L- 306 + 28.74

-YIARPADET-

150 140 130 120 110 100 90 80 70 60 50 40 30 20 10 0 10 20 30 40 50 60 70 80 90 100 110 120 130 140 150