


**SECTION ALONG  $\bar{C}$  -Y1A-**  
 (SECTIONS AT BENTS AND END BENTS ARE AT RIGHT ANGLES)

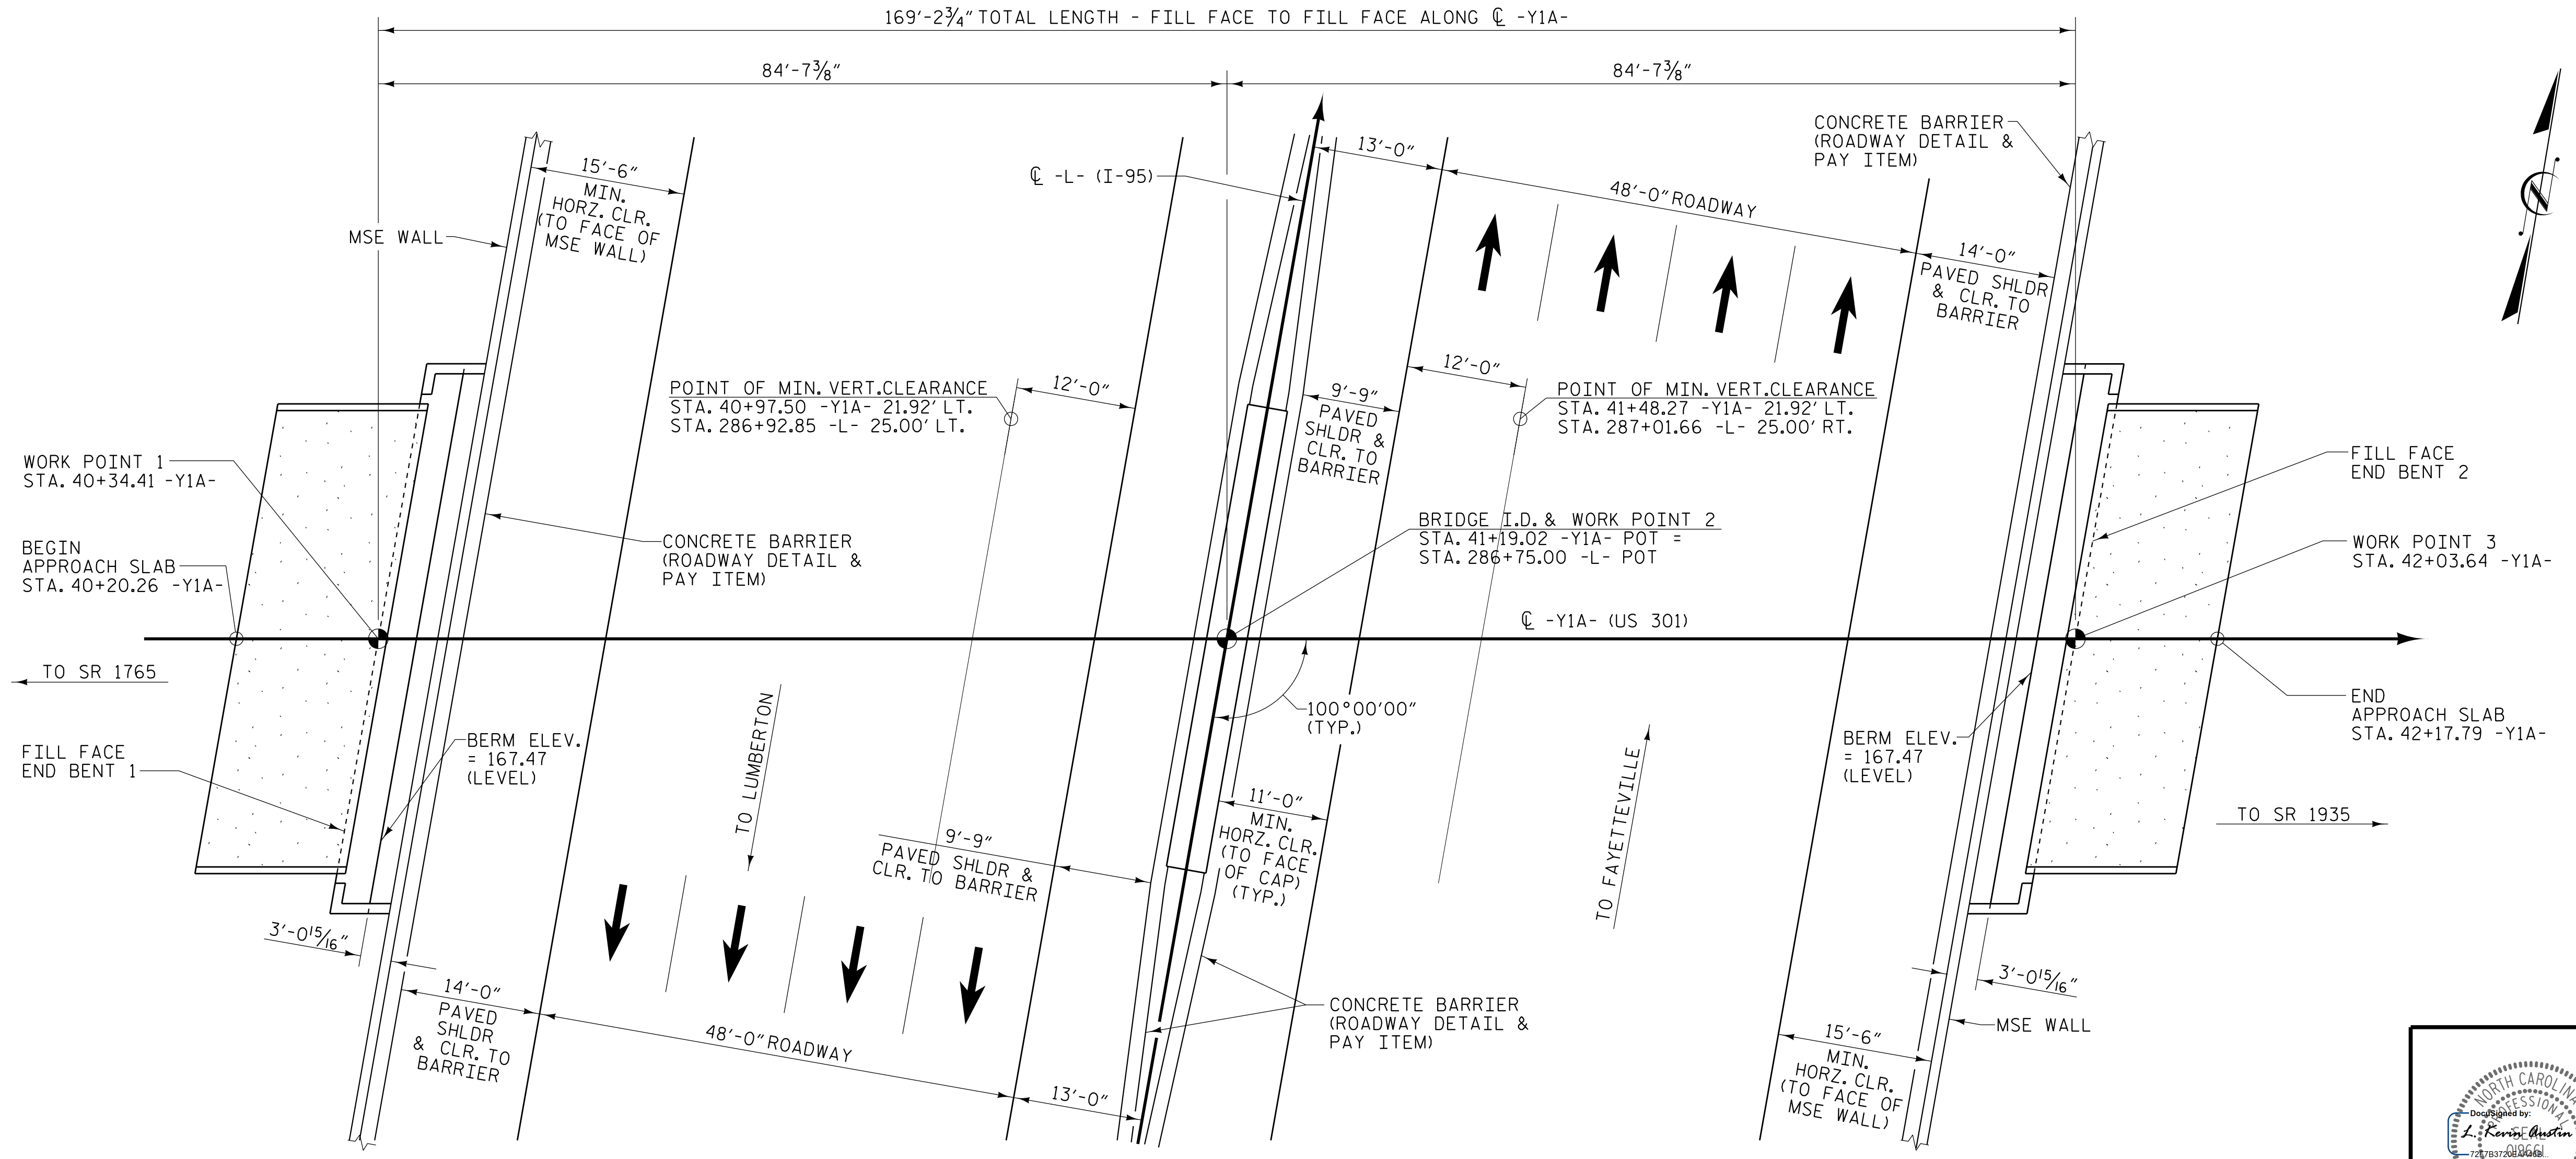

**PLAN**

(NOTE: PILES, COLUMNS AND FOOTINGS NOT SHOWN IN PLAN VIEW)

DRAWN BY :	W. B. ALLEN	DATE :	1/21
CHECKED BY :	G. F. WILSON	DATE :	9/21
DESIGN ENGINEER OF RECORD:	L. K. AUSTIN	DATE :	12/21

**DOCUMENT NOT CONSIDERED FINAL  
 UNLESS ALL SIGNATURES COMPLETED**



PLANS PREPARED BY:

**NV5**

NV5 ENGINEERS & CONSULTANTS, INC.  
 3300 REGENCY PARKWAY, SUITE 100  
 CARY, NC 27518  
 P: 919.851.1912    www.NV5.com  
 NC License # F-1333

PROJECT NO. **I-5987A**  
 ROBESON COUNTY  
 STATION: **41+19.02 -Y1A- POT = 286+75.00 -L- POT**  
 SHEET 1 OF 3    REPLACES BRIDGE NO. 54

STATE OF NORTH CAROLINA  
 DEPARTMENT OF TRANSPORTATION  
 RALEIGH

**GENERAL DRAWING**

FOR BRIDGE ON -Y1A- (US 301)  
 OVER -L- (INTERSTATE 95)  
 BETWEEN SR 1765 AND SR 1935

REVISIONS						SHEET NO.
NO.	BY:	DATE:	NO.	BY:	DATE:	S2-1
1			3			TOTAL SHEETS
2			4			31