

### PLAN - SPAN B

MONOLITHIC ISLAND NOT SHOWN FOR CLARITY

#### NOTES

FOR "B" BARS SEE "PLAN OF SPANS, "B" BAR LAYOUT" SHEET.

FOR BARRIER RAIL DETAILS AND REINFORCING STEEL, SEE "CONCRETE BARRIER RAIL" SHEET.

FOR TRANSVERSE CONSTRUCTION JOINT DETAIL, SEE "SUPERSTRUCTURE TYPICAL SECTION" SHEET 2 OF 2.

FOR POUR SEQUENCE, SEE "SUPERSTRUCTURE BILL OF MATERIAL", SHEET.

PROJECT NO. I-5987A  
ROBESON COUNTY  
 STATION: 41+19.02 -Y1A- POT


SHEET 2 OF 3

STATE OF NORTH CAROLINA  
 DEPARTMENT OF TRANSPORTATION  
 RALEIGH  
 SUPERSTRUCTURE  
 PLAN OF SPAN B

#### REVISIONS

NO.	BY:	DATE:	NO.	BY:	DATE:
1			3		
2			4		

SHEET NO.  
 S2-9  
 TOTAL SHEETS  
 31

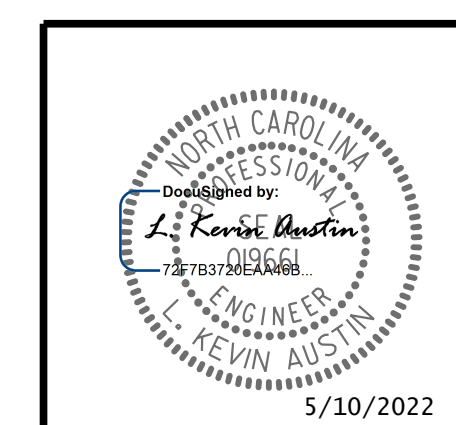

**DOCUMENT NOT CONSIDERED FINAL UNLESS ALL SIGNATURES COMPLETED**

DRAWN BY: W. B. ALLEN DATE: 3/21  
 CHECKED BY: G. F. WILSON DATE: 9/21  
 DESIGN ENGINEER OF RECORD: L. K. AUSTIN DATE: 12/21

5/5/2022 10:55:50 AM R:\Structures\I-5987A (Y1A)\I5987A.SMU.52.T0054.dgn