


**PLAN - FLOOR SLAB**

NOTE: FOR S1 BARS IN FLOOR SLAB & WING FOOTINGS, SEE WING SHEET.

PROJECT NO. I-5987A  
ROBESON COUNTY  
 STATION: 310+73.00 -L-

SHEET 4 OF 14

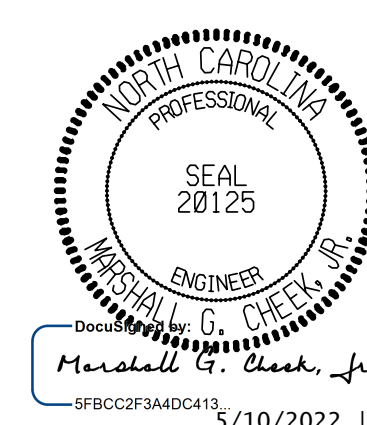

STATE OF NORTH CAROLINA  
 DEPARTMENT OF TRANSPORTATION  
 RALEIGH  
 TRIPLE 12 FT. X 12 FT.  
 CONCRETE BOX CULVERT  
 STAGE I

DRAWN BY : ZCS DATE : 10/21  
 CHECKED BY : MGC DATE : 1/22  
 DESIGN ENGINEER OF RECORD: ZCS DATE : 1/22

DOCUMENT NOT CONSIDERED FINAL  
 UNLESS ALL SIGNATURES COMPLETED  
 TGS ENGINEERS  
 706 HILLSBOROUGH STREET  
 SUITE 200  
 RALEIGH, NC 27603  
 PH (919) 773-8887  
 CORP. LICENSE NO.: C-0275

REVISIONS						SHEET NO.
NO.	BY:	DATE:	NO.	BY:	DATE:	C11-4
1			3			TOTAL SHEETS
2			4			14