


PROJECT NO. I-5987A
ROBESON COUNTY
 STATION: 310+73.00 -L-

SHEET 10 OF 14

PLAN - FLOOR SLAB

NOTE: FOR S1 BARS IN FLOOR SLAB & WING FOOTINGS, SEE WING SHEET.

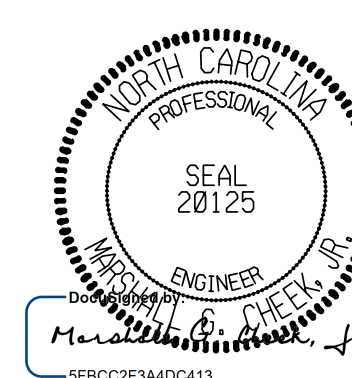

5/10/2022 | 10:02 AM EDT

DOCUMENT NOT CONSIDERED FINAL
 UNLESS ALL SIGNATURES COMPLETED

TGS ENGINEERS
 706 HILLSBOROUGH STREET
 SUITE 200
 RALEIGH, NC 27603
 PH (919) 773-8887
 CORP. LICENSE NO.: C-0275

STATE OF NORTH CAROLINA
 DEPARTMENT OF TRANSPORTATION
 RALEIGH

TRIPLE 12 FT. X 12 FT.
 CONCRETE BOX CULVERT
 STAGE III

DRAWN BY : ZCS DATE : 10/21
 CHECKED BY : MGC DATE : 1/22
 DESIGN ENGINEER OF RECORD: ZCS DATE : 1/22

REVISIONS						SHEET NO.
NO.	BY:	DATE:	NO.	BY:	DATE:	C11-10
1			3			TOTAL SHEETS
2			4			14