


PLAN - FLOOR SLAB
 STAGE I
 FOR S1 BARS IN FLOOR SLAB & FOOTING, SEE WING SHEET.

PROJECT NO. I-5987A
ROBESON COUNTY
 STATION: 24+79.00 -Y3-

SHEET 4 OF 10

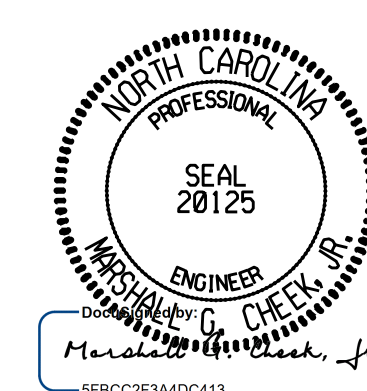

5/10/2022 | 10:06 AM EDT

STATE OF NORTH CAROLINA
 DEPARTMENT OF TRANSPORTATION
 RALEIGH
 DOUBLE 8 FT. X 7 FT.
 CONCRETE BOX CULVERT
 95°-00'-00" SKEW
 STAGE I

DRAWN BY : STM DATE : 09/21
 CHECKED BY : MGC DATE : 12/21
 DESIGN ENGINEER OF RECORD: STM DATE : 09/21

3/16/2022
 X:\NCDOT\I-5987A\Structures\Site 14 - 24+79 -Y3-\Final Plans\Drawings\417.007.I-5987A.Site 14.SMU.CU.004.dgn
 User:smassinople

DOCUMENT NOT CONSIDERED FINAL
 UNLESS ALL SIGNATURES COMPLETED

TGS ENGINEERS
 706 HILLSBOROUGH STREET
 SUITE 200
 RALEIGH, NC 27603
 PH (919) 773-8887
 CORP. LICENSE NO.: C-0275

REVISIONS						SHEET NO.
NO.	BY:	DATE:	NO.	BY:	DATE:	C14-4
1			3			TOTAL SHEETS
2			4			10