


PLAN - ROOF SLAB

STAGE I

PROJECT NO. I-5987A
ROBESON COUNTY
 STATION: 24+79.00 -Y3-

SHEET 5 OF 10

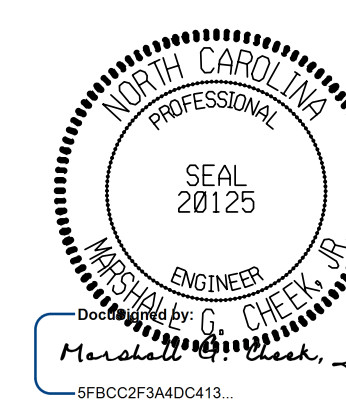

5/10/2022 | 10:06 AM EDT

DOCUMENT NOT CONSIDERED FINAL
 UNLESS ALL SIGNATURES COMPLETED

TGS ENGINEERS
 706 HILLSBOROUGH STREET
 SUITE 200
 RALEIGH, NC 27603
 PH (919) 773-8887
 CORP. LICENSE NO.: C-0275

STATE OF NORTH CAROLINA
 DEPARTMENT OF TRANSPORTATION
 RALEIGH

DOUBLE 8 FT. X 7 FT.
 CONCRETE BOX CULVERT
 95°-00'-00" SKEW
 STAGE I

DRAWN BY : STM DATE : 09/21
 CHECKED BY : MGC DATE : 12/21
 DESIGN ENGINEER OF RECORD: STM DATE : 09/21

3/17/2022
 X:\NCDOT\I-5987A\Structures\Site 14 - 24+79 -Y3-FinalPlans\DGNS\417.009.I-5987A.Site 14.SMU.CU.005.dgn
 User:zsmith

REVISIONS						SHEET NO.
NO.	BY:	DATE:	NO.	BY:	DATE:	C14-5
1			3			TOTAL SHEETS
2			4			10