


PLAN - FLOOR SLAB
 STAGE II
 FOR S1 BARS IN FLOOR SLAB & FOOTING, SEE WING SHEET.

PROJECT NO. I-5987A
ROBESON COUNTY
 STATION: 24+79.00 -Y3-

SHEET 7 OF 10

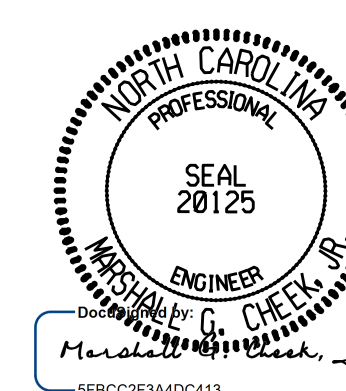

5/10/2022 | 10:06 AM EDT

STATE OF NORTH CAROLINA
 DEPARTMENT OF TRANSPORTATION
 RALEIGH
**DOUBLE 8 FT. X 7 FT.
 CONCRETE BOX CULVERT
 95°-00'-00" SKEW
 STAGE II**

DOCUMENT NOT CONSIDERED FINAL
 UNLESS ALL SIGNATURES COMPLETED
TGS ENGINEERS
 706 HILLSBOROUGH STREET
 SUITE 200
 RALEIGH, NC 27603
 PH (919) 773-8887
 CORP. LICENSE NO.: C-0275

REVISIONS						SHEET NO.
NO.	BY:	DATE:	NO.	BY:	DATE:	C14-7
1			3			TOTAL SHEETS
2			4			10

DRAWN BY : STM DATE : 10/21
 CHECKED BY : MGC DATE : 12/21
 DESIGN ENGINEER OF RECORD: STM DATE : 10/21