


**PLAN - ROOF SLAB**  
STAGE II

#5 A100 @ 9" CTS. BOTTOM OF ROOF SLAB  
 #6 A300 @ 9" CTS. TOP OF ROOF SLAB  
 #5 A101 @ 9" CTS. BOTTOM OF ROOF SLAB  
 #6 A301 @ 9" CTS. TOP OF ROOF SLAB

PROJECT NO. I-5987A  
ROBESON COUNTY  
 STATION: 24+79.00 -Y3-

SHEET 8 OF 10

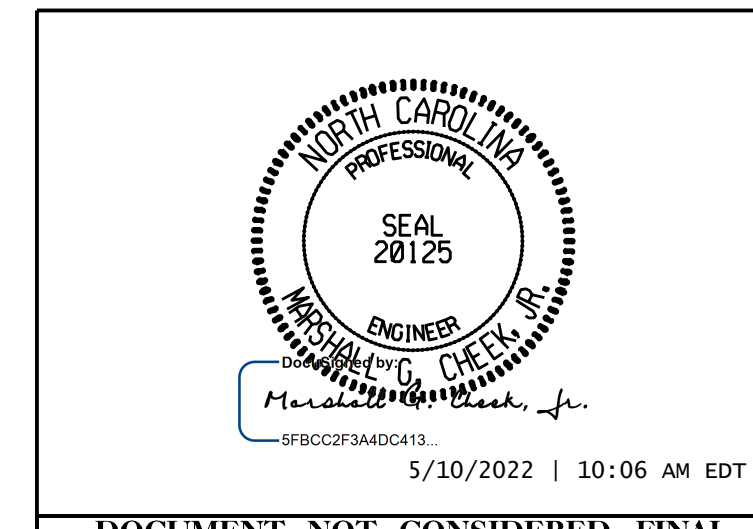

STATE OF NORTH CAROLINA  
 DEPARTMENT OF TRANSPORTATION  
 RALEIGH  
**DOUBLE 8 FT. X 7 FT.  
 CONCRETE BOX CULVERT  
 95°-00'-00" SKEW  
 STAGE II**

DRAWN BY : STM DATE : 10/21  
 CHECKED BY : MGC DATE : 12/21  
 DESIGN ENGINEER OF RECORD: STM DATE : 10/21

DOCUMENT NOT CONSIDERED FINAL  
 UNLESS ALL SIGNATURES COMPLETED  
**TGS ENGINEERS**  
 706 HILLSBOROUGH STREET  
 SUITE 200  
 RALEIGH, NC 27603  
 PH (919) 773-8887  
 CORP. LICENSE NO.: C-0275

REVISIONS						SHEET NO.
NO.	BY:	DATE:	NO.	BY:	DATE:	C14-8
1			3			TOTAL SHEETS
2			4			10