


PLAN - FLOOR SLAB

PROJECT NO. I-5987A
ROBESON COUNTY
 STATION: 354+06.00 -L-

SHEET 7 OF 13

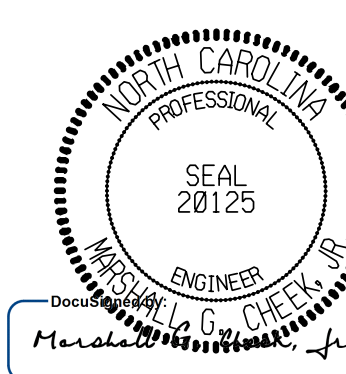

5/10/2022 | 10:32 AM EDT

STATE OF NORTH CAROLINA
 DEPARTMENT OF TRANSPORTATION
 RALEIGH

DOUBLE 7 FT. X 7 FT.
 CONCRETE BOX CULVERT
 64° SKEW
 STAGE II

DRAWN BY : ZCS DATE : 11/21
 CHECKED BY : MGC DATE : 12/21
 DESIGN ENGINEER OF RECORD: ZCS DATE : 2/22

DOCUMENT NOT CONSIDERED FINAL
 UNLESS ALL SIGNATURES COMPLETED

TGS ENGINEERS
 706 HILLSBOROUGH STREET
 SUITE 200
 RALEIGH, NC 27603
 PH (919) 773-8887
 CORP. LICENSE NO.: C-0275

REVISIONS						SHEET NO.
NO.	BY:	DATE:	NO.	BY:	DATE:	C21-7
1			3			TOTAL SHEETS
2			4			13