

MSE RETAINING WALL NO. W1A PLAN



NOTES:
 FOR 4" SLOPE PROTECTION, SEE "CONCRETE SLOPE PROTECTION" SHEET.
 FOR CONCRETE DITCH, SEE SHEET W-12.

GEOTECHNICAL ENGINEER


ENGINEER

SEAL 040231


Matthew J. Alexander

04/19/2022

DOCUMENT NOT CONSIDERED FINAL UNLESS ALL SIGNATURES COMPLETED

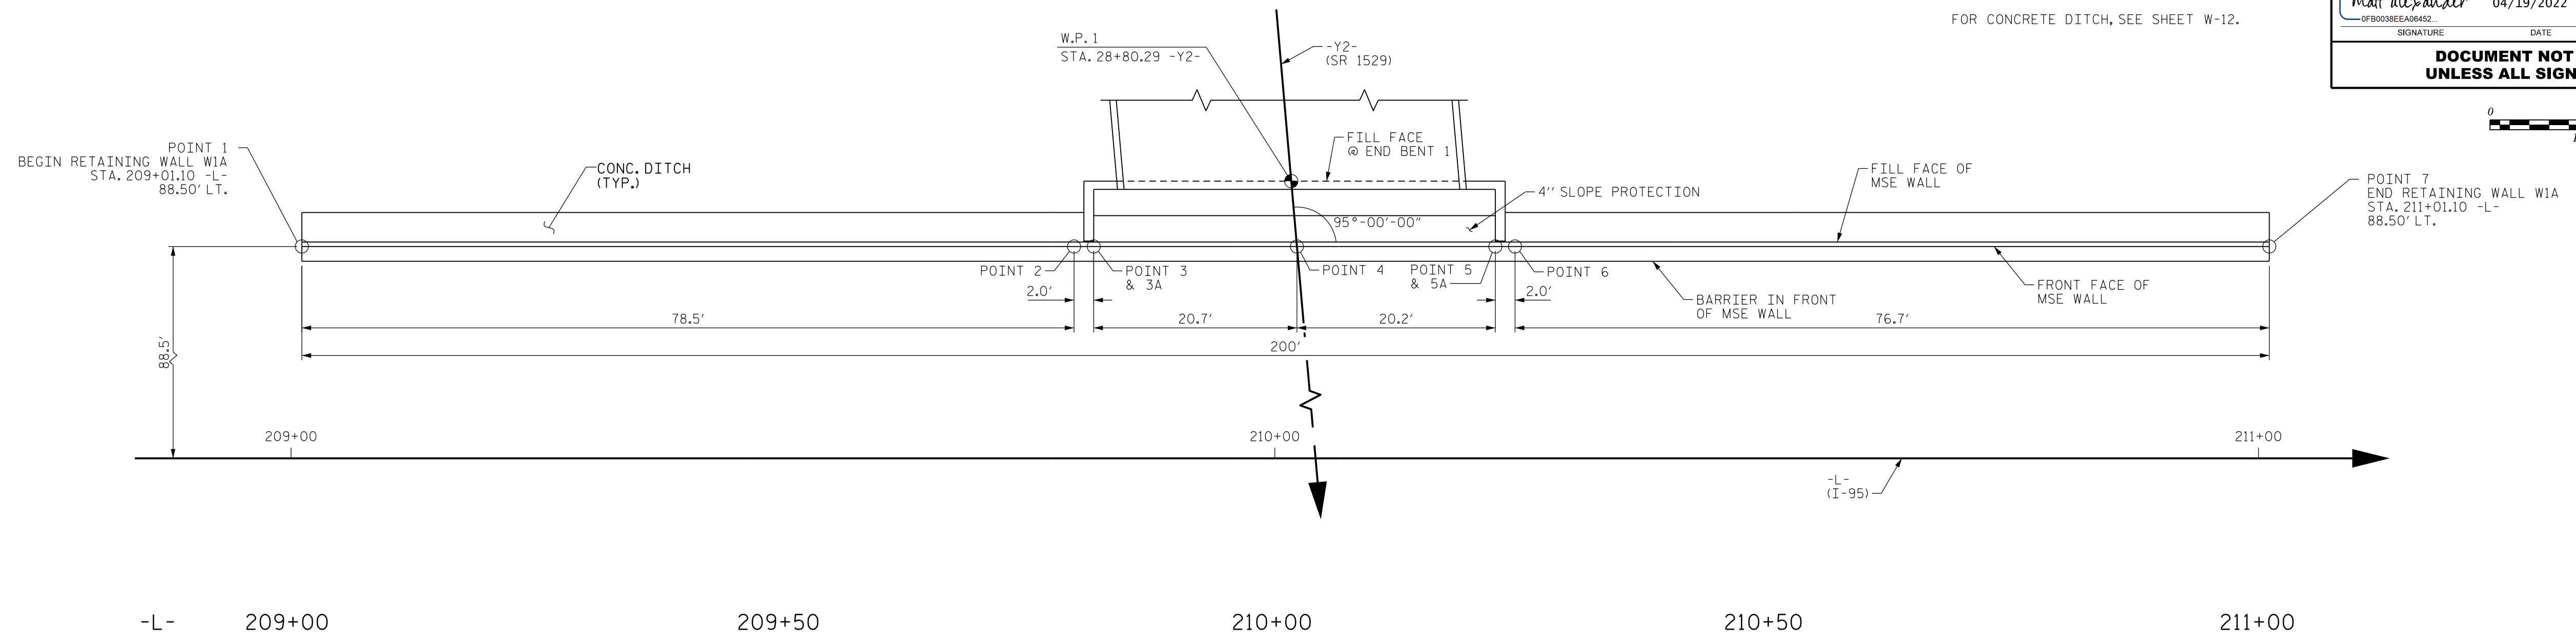

MSE RETAINING WALL NO. W1A ENVELOPE

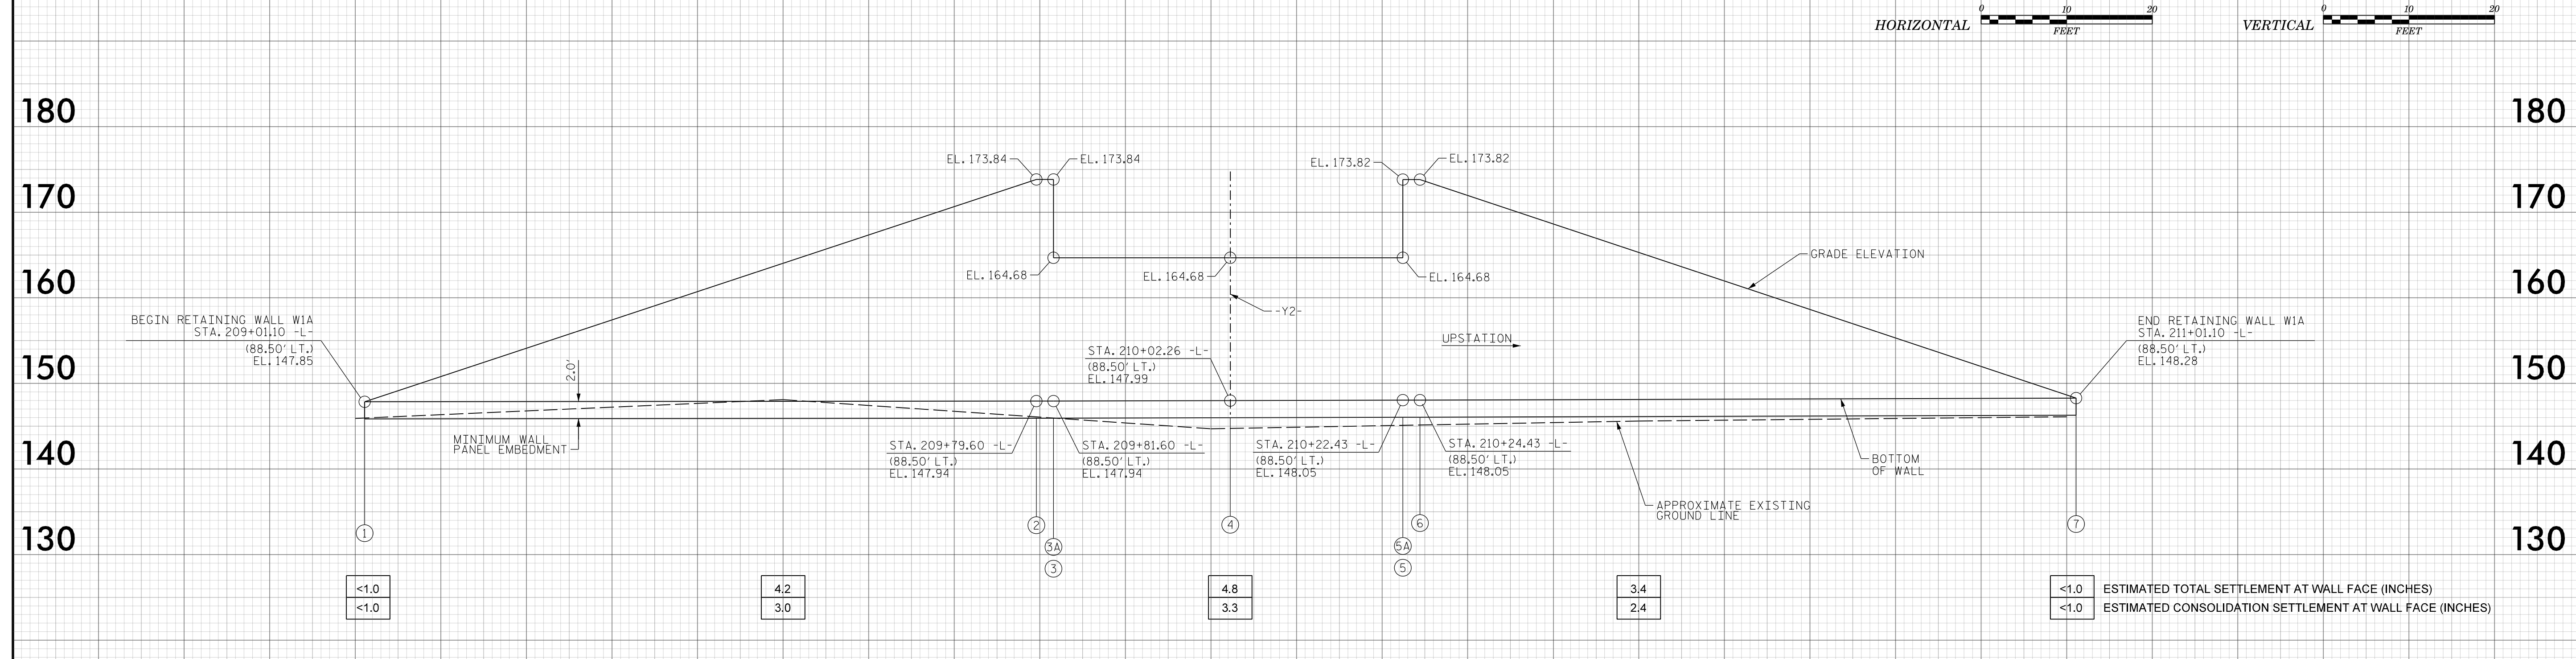

PROJECT NO.: 47533.1.2 (I-5987A)
 ROBESON COUNTY
 STATION: -Y2- STA 28+80.29
 SHEET 1 OF 11 WALL ID NO. W1A

ESTIMATED MSE WALL QUANTITY*	
(SQUARE FEET)	
MSE RETAINING WALL NO. W1A	3,290 SF

* QUANTITY INCLUDES MINIMUM 2 FT. EMBEDMENT AND 0.5 FT. EXTENSION

Prepared in the Office of:

Terracon

Consulting Engineers and Scientists

2401 BRENTWOOD ROAD, SUITE 107
 RALEIGH, NORTH CAROLINA 27604
 NC REGISTERED ENGINEERING FIRM: F-0869
 NC REGISTERED GEOLOGIC FIRM: C-367

MSE ABUTMENT RETAINING WALL NO. W1A PLAN AND ENVELOPE

REVISIONS					
NO.	BY	DATE	NO.	BY	DATE
1			3		
2			4		

PREPARED BY: ALEXANDER, M. J.	DATE: 4/2022
REVIEWED BY: RIGGS, A. F.	DATE: 4/2022

SHEET NO. W-1