


MSE RETAINING WALL NO. W2A PLAN




NOTES:

FOR 4" SLOPE PROTECTION, SEE "CONCRETE SLOPE PROTECTION" SHEET.
FOR CONCRETE DITCH, SEE SHEET W-12.

GEOTECHNICAL ENGINEER SEAL 040231 ENGINEER MATTHEW J. ALEXANDER	ENGINEER _____ SIGNATURE DATE
Dec. Signed by: <u>Matthew J. Alexander</u> 04/19/2022 SIGNATURE DATE SIGNATURE DATE	
DOCUMENT NOT CONSIDERED FINAL UNLESS ALL SIGNATURES COMPLETED	

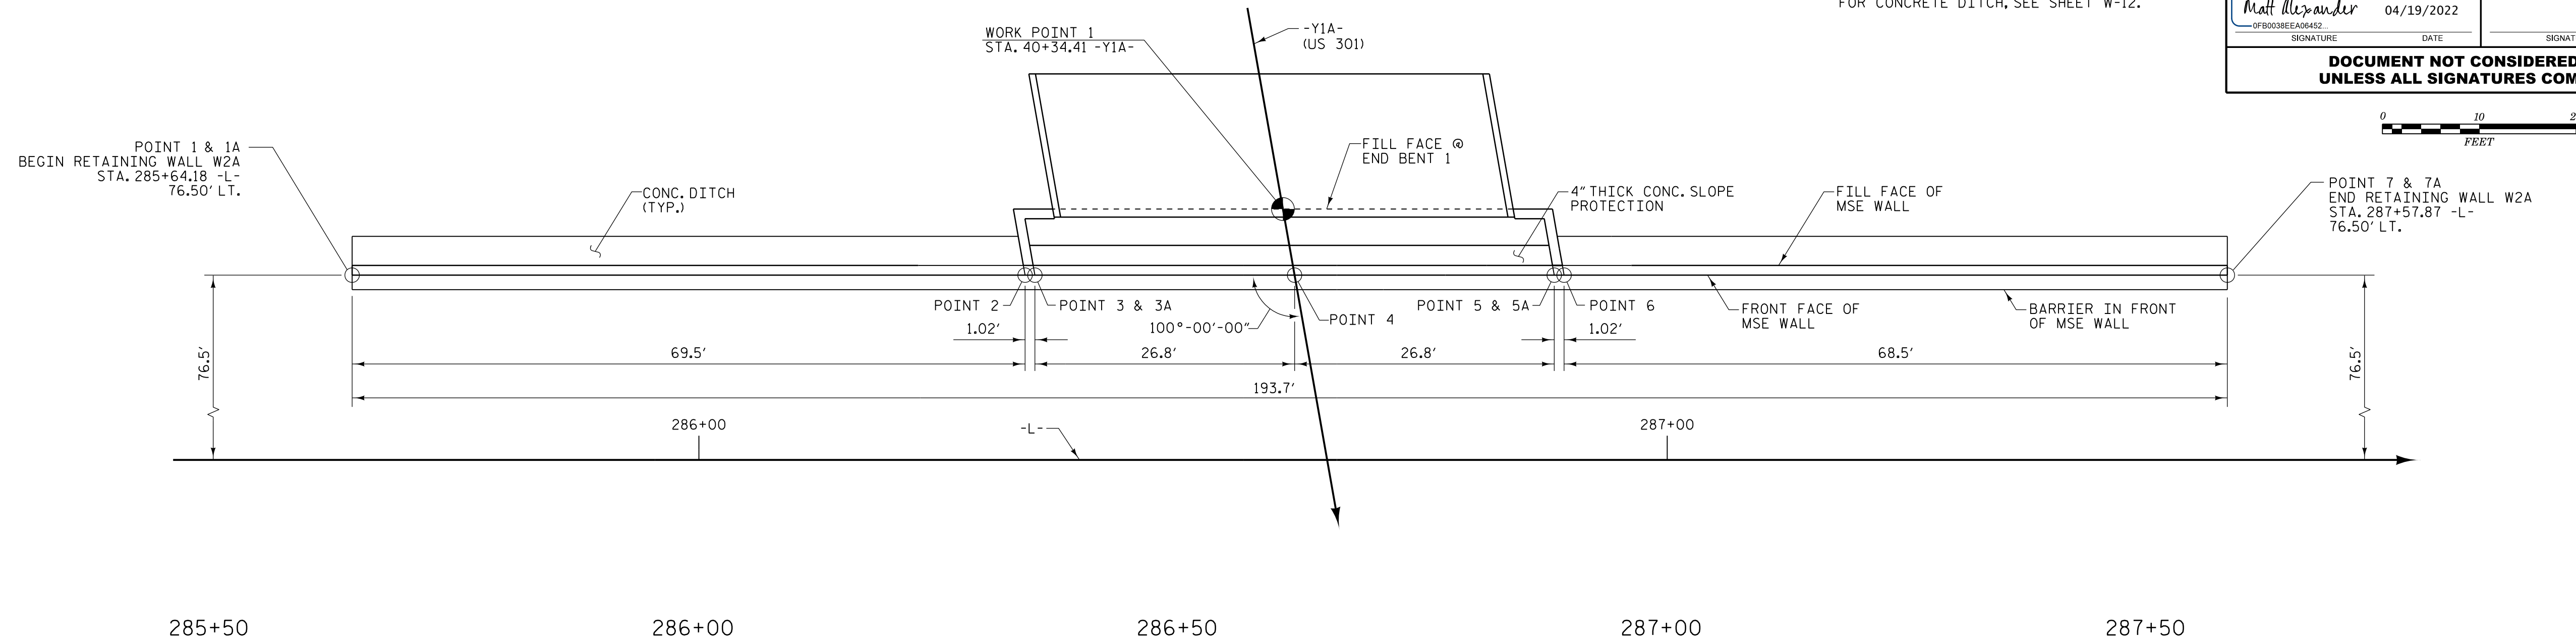

MSE RETAINING WALL NO. W2A ENVELOPE

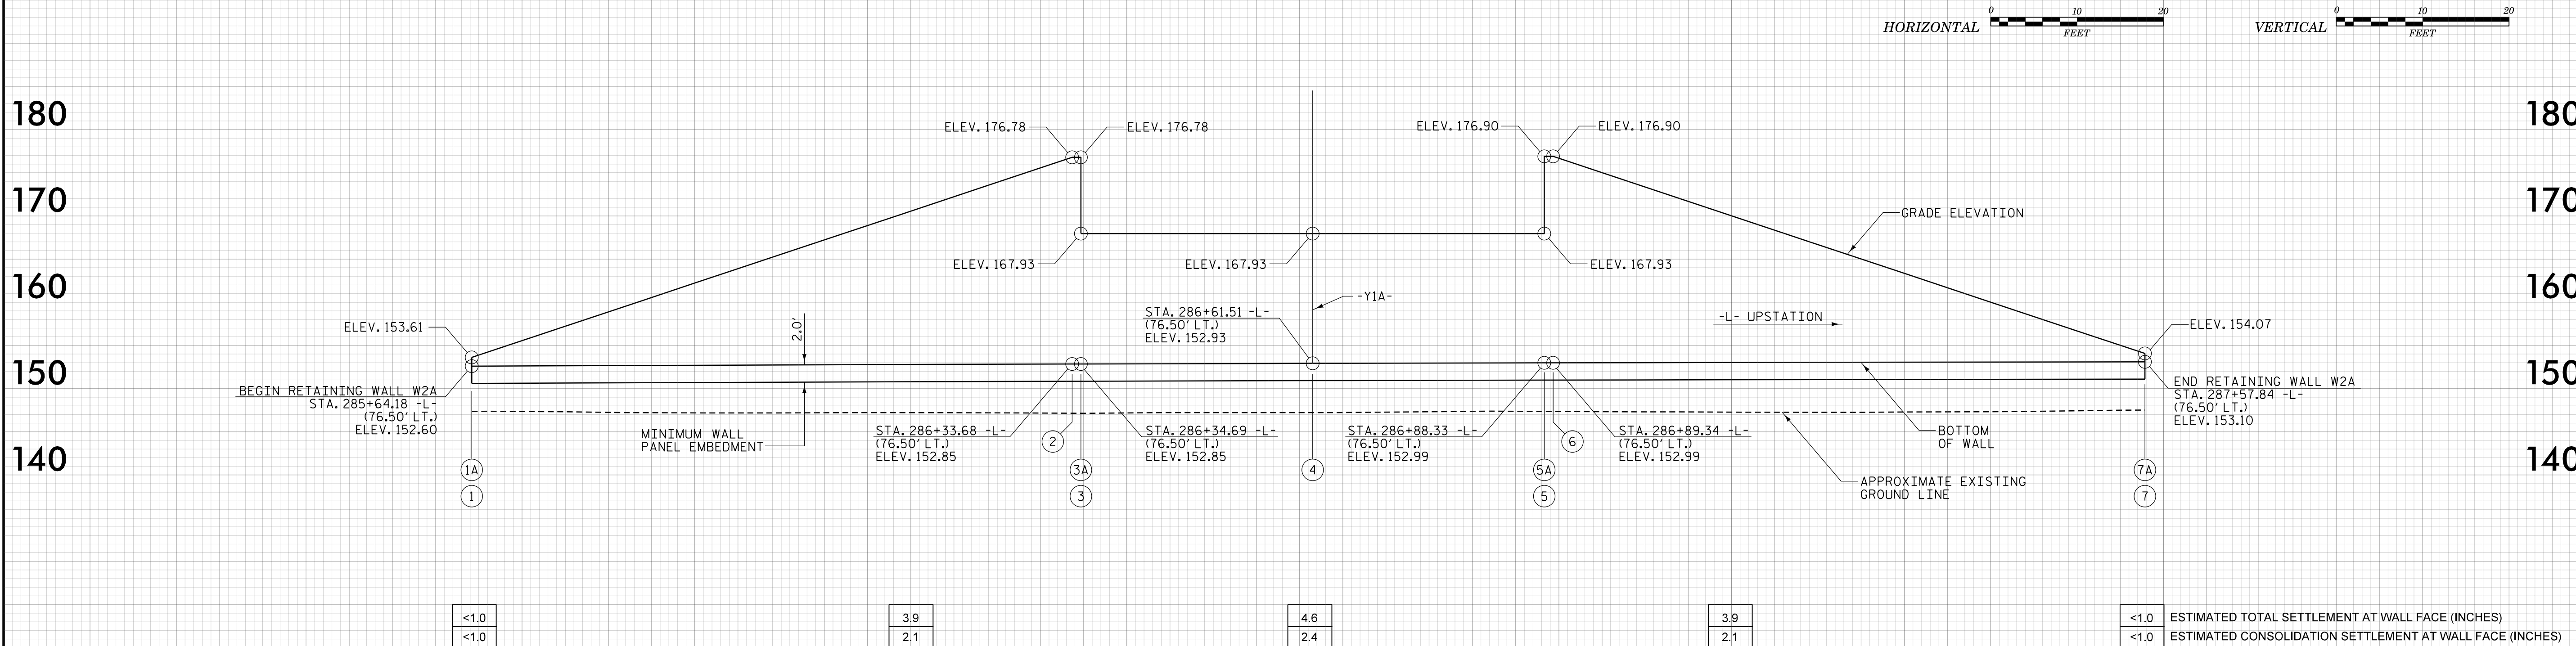

PROJECT NO.: 47533.1.2 (I-5987A)
 ROBESON COUNTY
 STATION: -Y1A- STA 40+34.31
 SHEET 3 OF 11 WALL ID NO. W2A

ESTIMATED MSE WALL QUANTITY*

(SQUARE FEET)

MSE RETAINING WALL NO. W2A	3,070 SF
----------------------------	----------

* QUANTITY INCLUDES MINIMUM 2 FT. EMBEDMENT AND 0.5 FT. EXTENSION

Prepared in the Office of:

Terracon

Consulting Engineers and Scientists
 2401 BRENTWOOD ROAD, SUITE 107
 RALEIGH, NORTH CAROLINA 27604
 NC REGISTERED ENGINEERING FIRM: P-0869
 NC REGISTERED GEOLOGIC FIRM: C-367

MSE ABUTMENT RETAINING WALL NO. W2A PLAN AND ENVELOPE

REVISIONS						SHEET NO.
NO.	BY	DATE	NO.	BY	DATE	
1			3			W-3
2			4			

PREPARED BY: ALEXANDER, M. J.	DATE: 4/2022
REVIEWED BY: RIGGS, A. F.	DATE: 4/2022