

MSE RETAINING WALL NO. W2B PLAN

GEOTECHNICAL ENGINEER

ENGINEER


SEAL 040231

MATTHEW J. ALEXANDER


DocuSigned by: *Matthew J. Alexander* 04/19/2022

DOCUMENT NOT CONSIDERED FINAL UNLESS ALL SIGNATURES COMPLETED

NOTES:
 FOR 4" SLOPE PROTECTION, SEE "CONCRETE SLOPE PROTECTION" SHEET.
 FOR CONCRETE DITCH, SEE SHEET W-12.

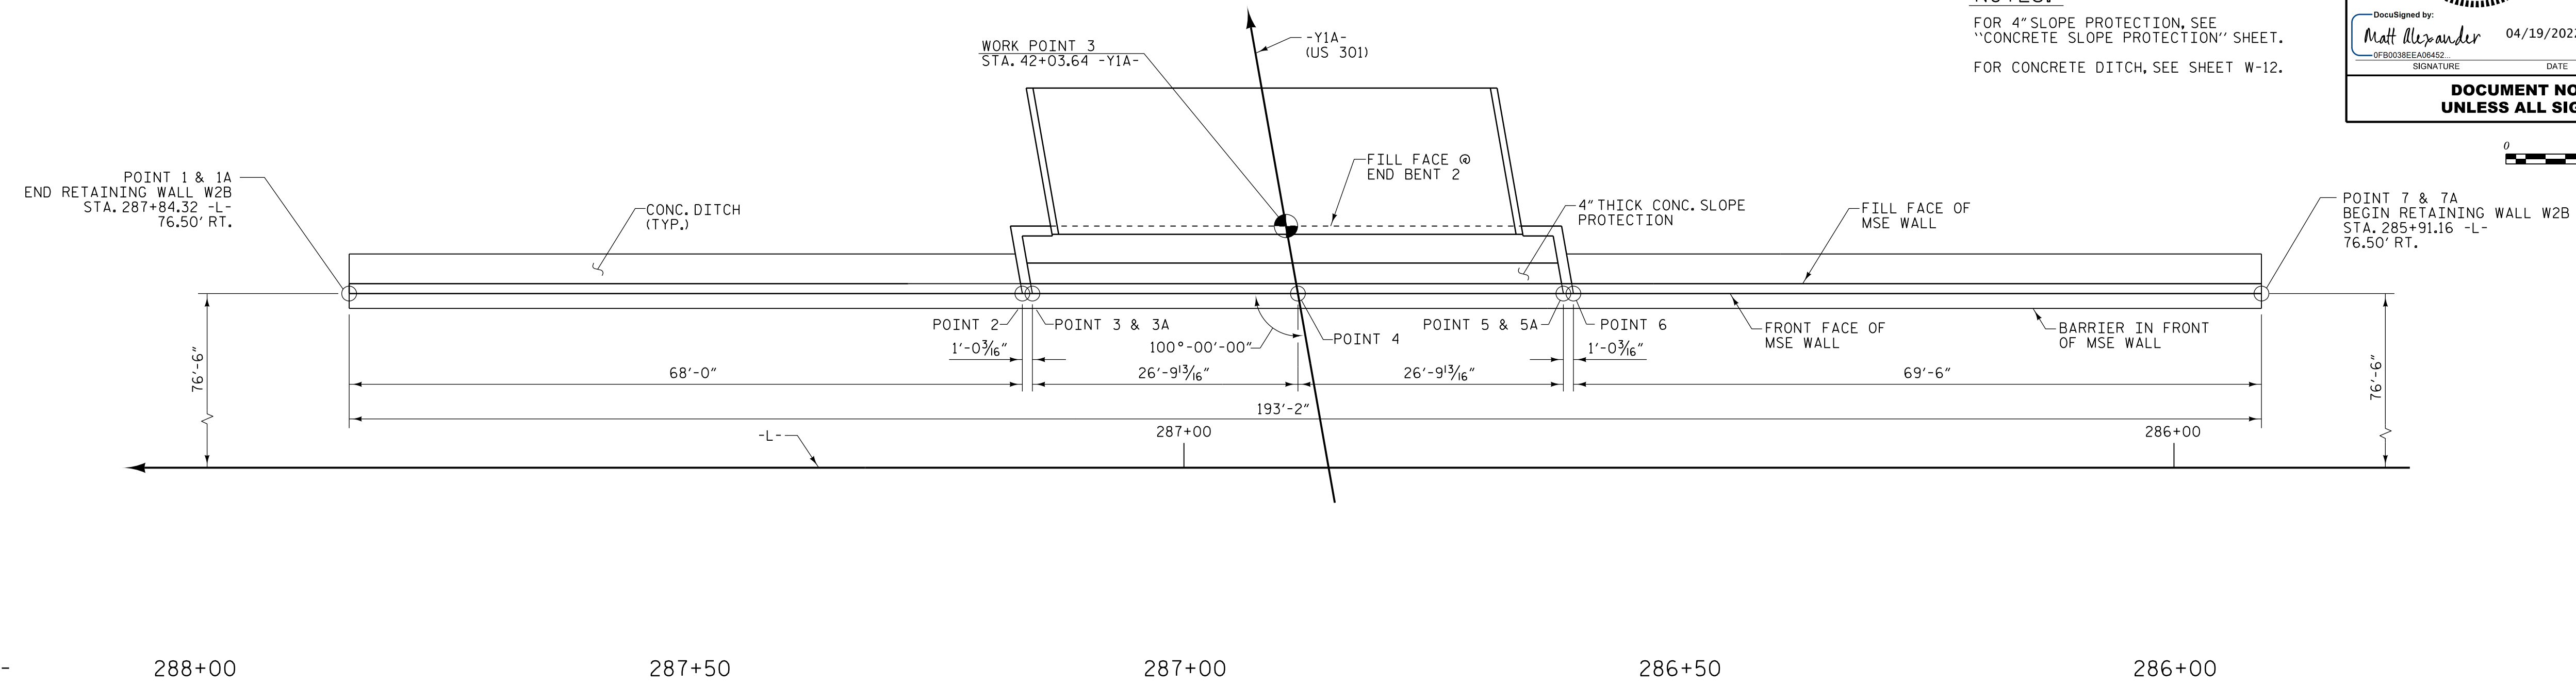

MSE RETAINING WALL NO. W2B ENVELOPE

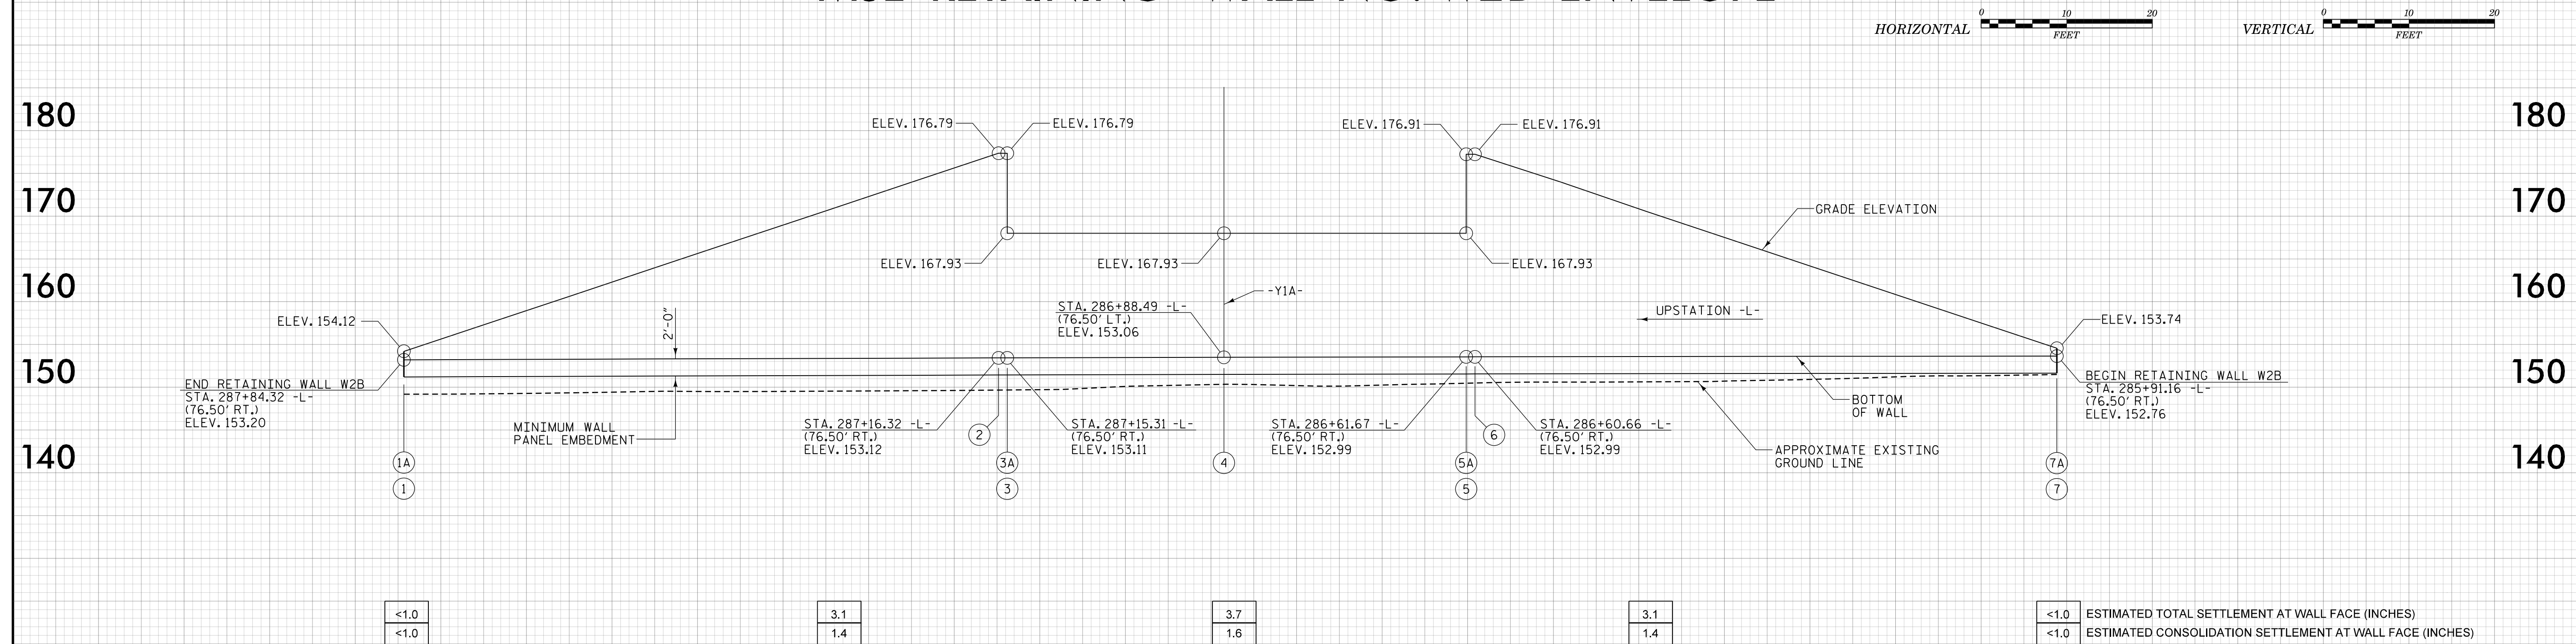

PROJECT NO.: 47533.1.2 (I-5987A)

ROBESON COUNTY

STATION: -Y1A- STA 42+03.64

SHEET 4 OF 11 WALL ID NO. W2B

ESTIMATED MSE WALL QUANTITY*	
(SQUARE FEET)	
MSE RETAINING WALL NO. W2B	3,020 SF

* QUANTITY INCLUDES MINIMUM 2 FT. EMBEDMENT AND 0.5 FT. EXTENSION

Prepared in the Office of:

Terracon

Consulting Engineers and Scientists

2401 BRENTWOOD ROAD, SUITE 107
 RALEIGH, NORTH CAROLINA 27604
 NC REGISTERED ENGINEERING FIRM: P-0869
 NC REGISTERED GEOLOGIC FIRM: C-367

MSE ABUTMENT RETAINING WALL NO. W2B PLAN AND ENVELOPE

REVISIONS					
NO.	BY	DATE	NO.	BY	DATE
1			3		
2			4		

PREPARED BY: ALEXANDER, M. J.	DATE: 4/2022
REVIEWED BY: RIGGS, A. F.	DATE: 4/2022

SHEET NO. W-4