


APPROVED: *Steve Miller*
 DATE: _____
 SEAL

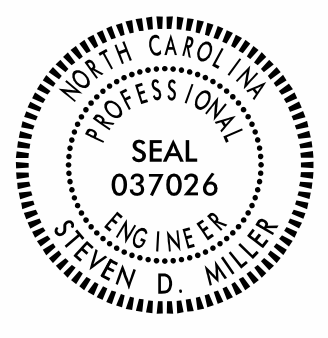

**DOCUMENT NOT CONSIDERED FINAL
 UNLESS ALL SIGNATURES COMPLETED**



MATCHLINE SEE PMP-4

SUMMARY OF QUANTITIES

ITEM NO.	ITEM DESCRIPTION	QUANTITY	UNIT
4685000000-E	1205 THERMOPLASTIC PAVEMENT MARKING LINES (4", 90 MILS)	12,113	LF
4720000000-E	1205 THERMOPLASTIC PAVEMENT MARKING CHARACTER (90 MILS)	6	EA
4725000000-E	1205 THERMOPLASTIC PAVEMENT MARKING SYMBOL (90 MILS)	24	EA
4709000000-E	1205 THERMOPLASTIC PAVEMENT MARKING LINES (24", 90 MILS)	426	LF

8/14/2023 8:14:23 AM C:\Users\baumc\OneDrive\Desktop\SE22.031.02_Pavement_Markings_Spring&Thompson\TP\Traffic\PM\PM-PMP-3.dgn

SEPI
 1 Glenwood Avenue
 Raleigh, NC 27603
 Tel: 919.789.9977
 Fax: 919.789.9591
 License: C-2197

PAVEMENT MARKING DETAIL