



APPROVED: Steve Miller
 DATE: _____
 SEAL

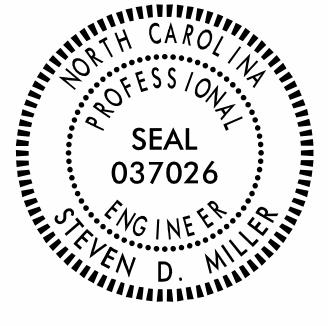


**DOCUMENT NOT CONSIDERED FINAL
 UNLESS ALL SIGNATURES COMPLETED**

MATCHLINE SEE PMP-3

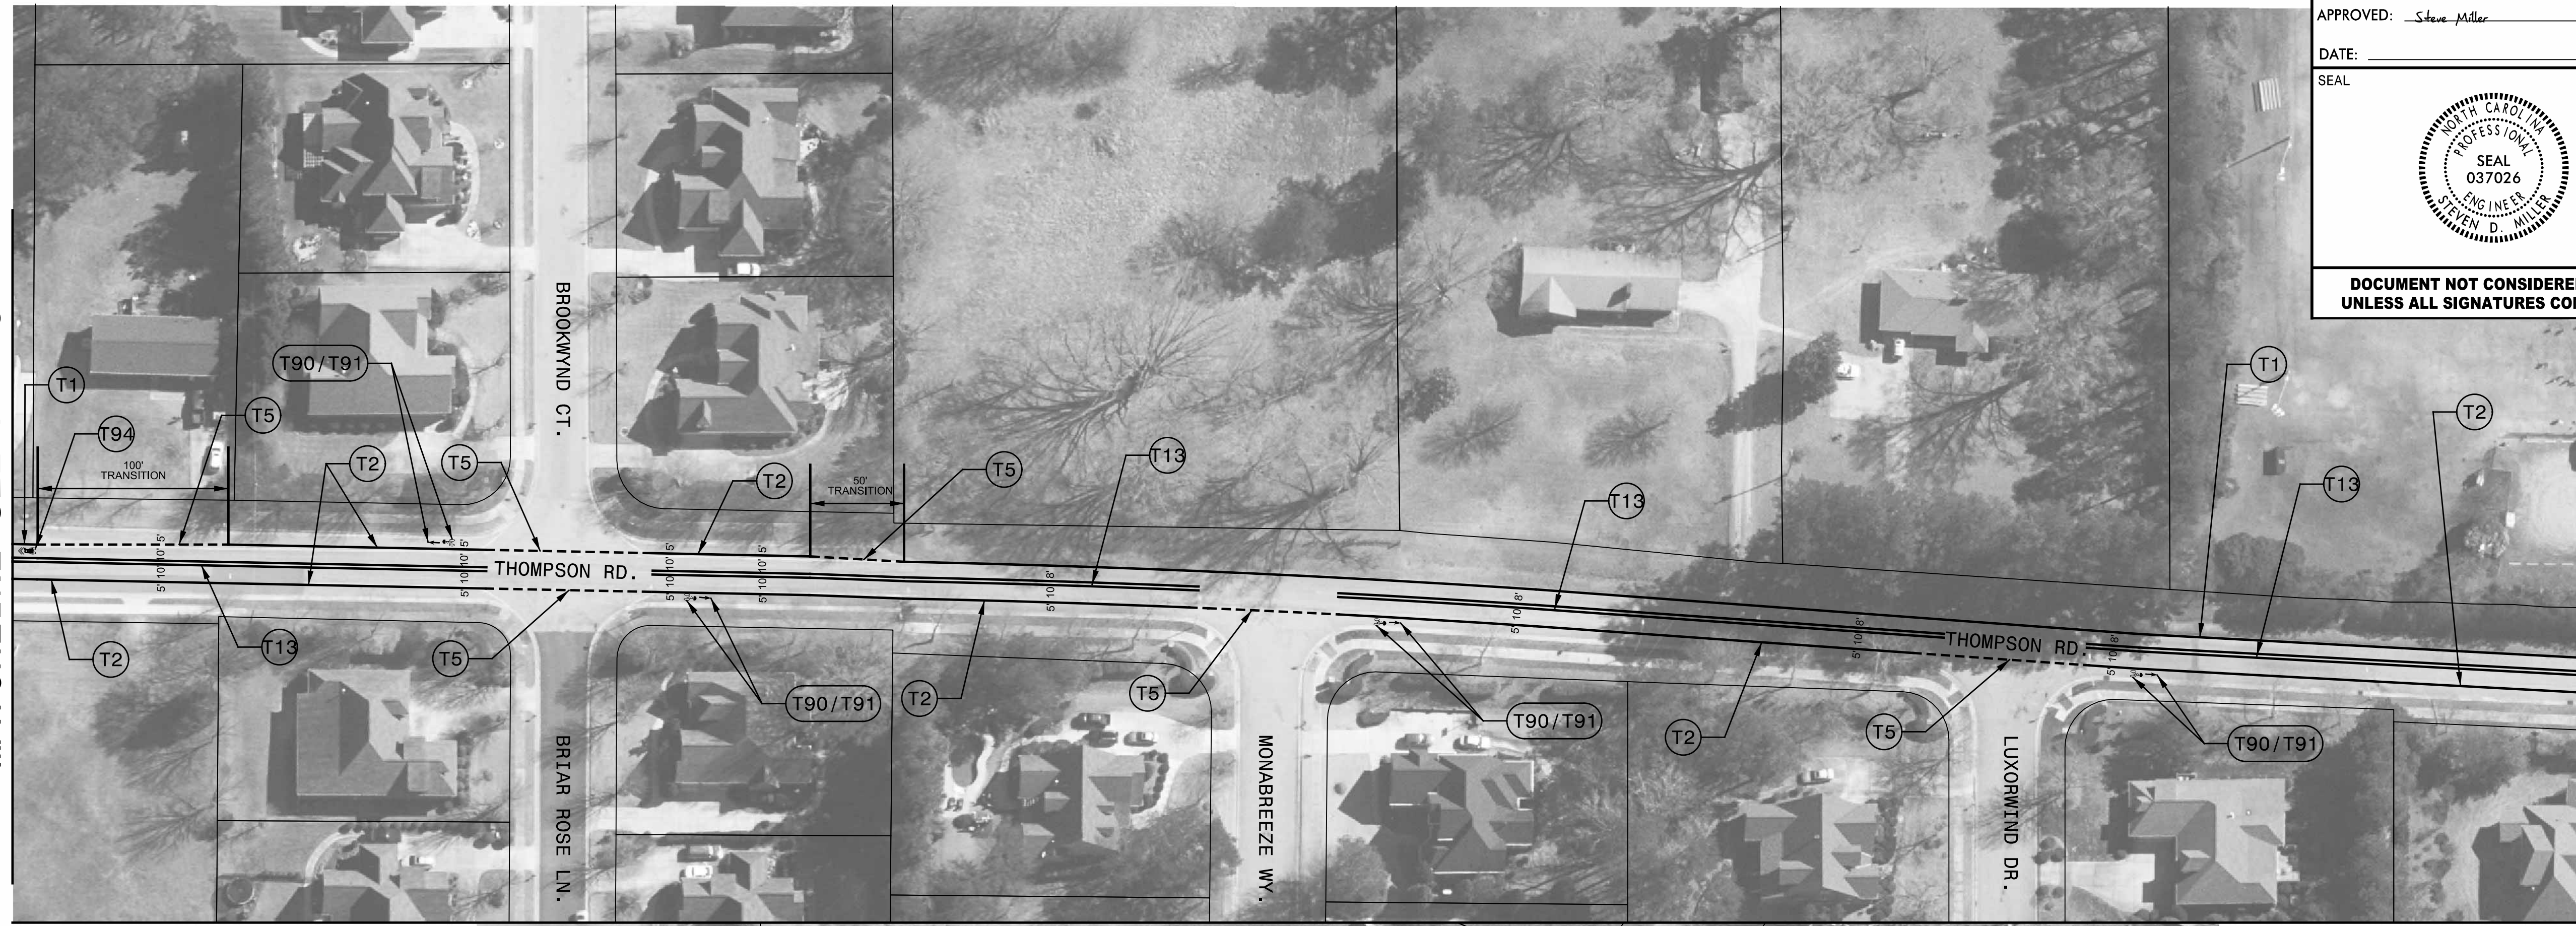

MATCHLINE SEE BELOW

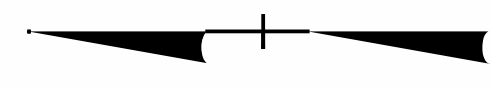

MATCHLINE SEE ABOVE



5/2/2022 11:45:00 AM C:\Users\jgarner\Documents\Projects\Scoping\Garner 2021 On-Call\Spring & Thompson Bike Lanes\PMP\4.dgn

SEPI
 1 Glenwood Avenue
 Raleigh, NC 27603
 Tel: 919.789.9977
 Fax: 919.789.9591
 License: C-2197

PAVEMENT MARKING DETAIL