


8/17/99

REVISIONS

MATCHLINE SHEET 2

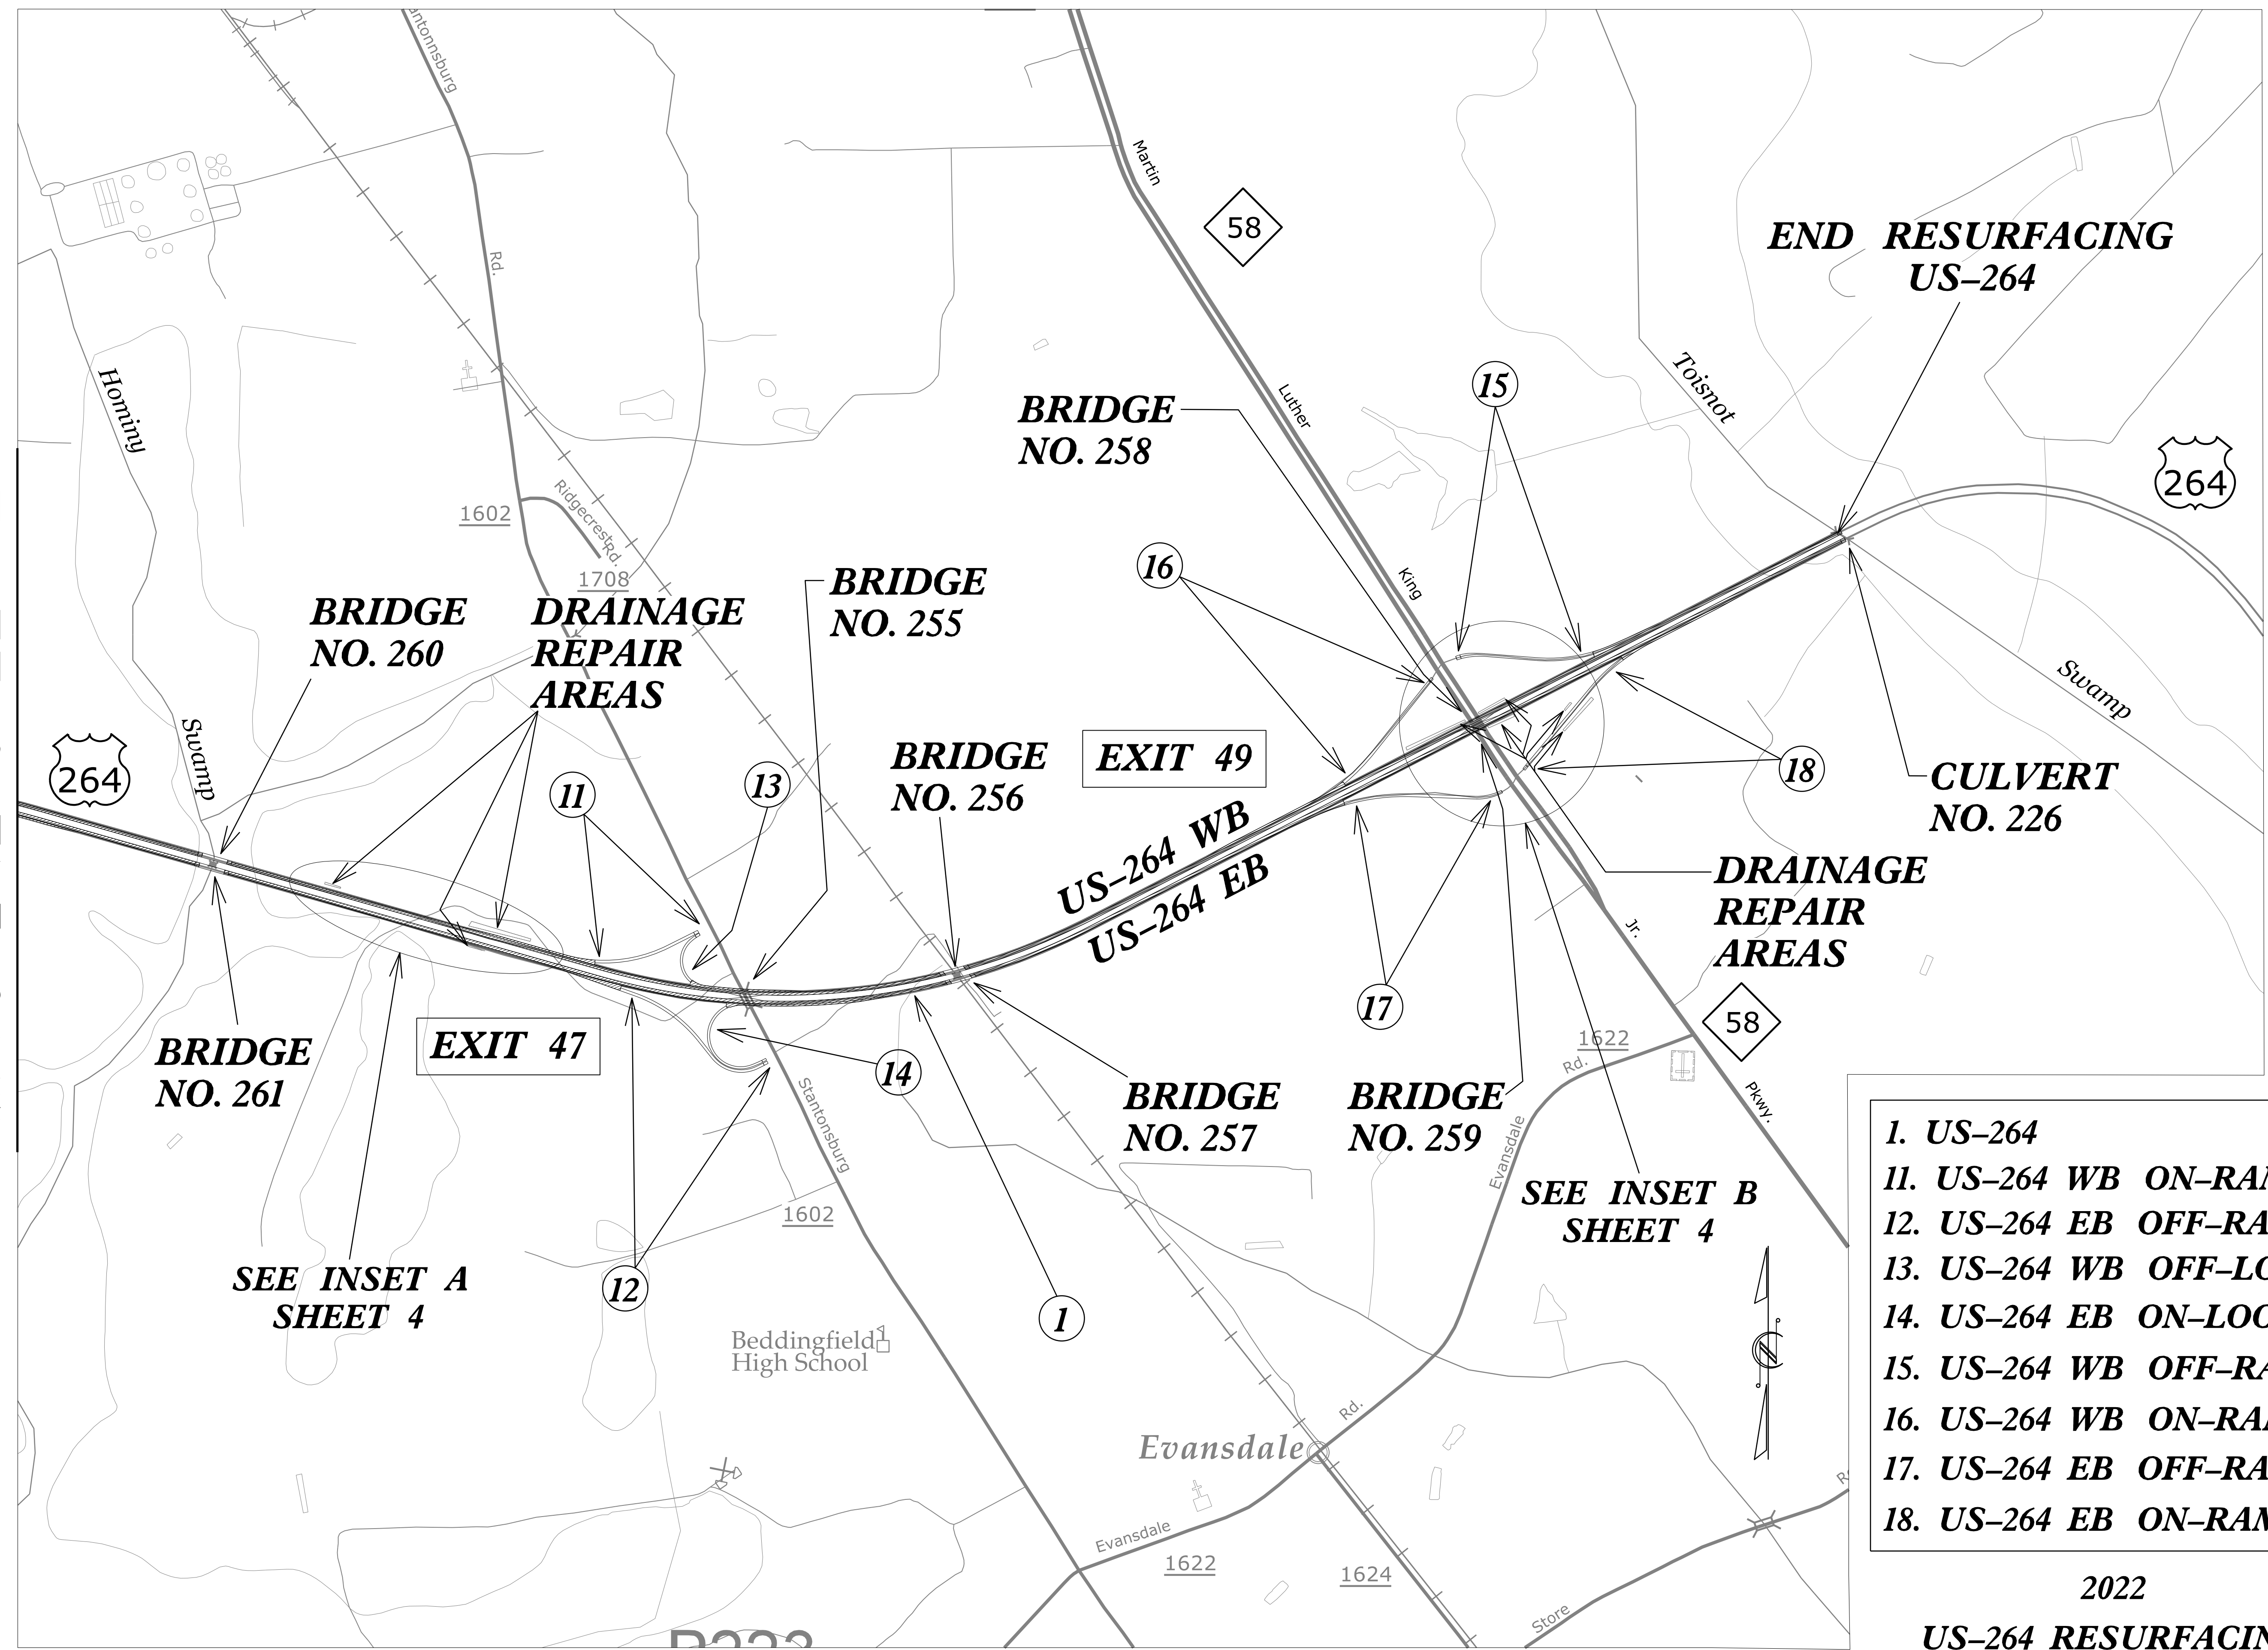

**END RESURFACING  
US-264**

**BRIDGE  
NO. 260**

**DRAINAGE  
REPAIR  
AREAS**

**BRIDGE  
NO. 255**

**BRIDGE  
NO. 256**

**EXIT 49**

**US-264 WB  
US-264 EB**

**CULVERT  
NO. 226**

**DRAINAGE  
REPAIR  
AREAS**

**BRIDGE  
NO. 261**

**EXIT 47**

**BRIDGE  
NO. 257**

**BRIDGE  
NO. 259**

**SEE INSET B  
SHEET 4**

**SEE INSET A  
SHEET 4**

- 1. US-264
- 11. US-264 WB ON-RAMP
- 12. US-264 EB OFF-RAMP
- 13. US-264 WB OFF-LOOP
- 14. US-264 EB ON-LOOP
- 15. US-264 WB OFF-RAMP
- 16. US-264 WB ON-RAMP
- 17. US-264 EB OFF-RAMP
- 18. US-264 EB ON-RAMP

2022

**US-264 RESURFACING**

6/29/2022  
T:\Projects\HI-0006\_Rdu\_TSH\_03.dgn  
T:\Users\TSH