
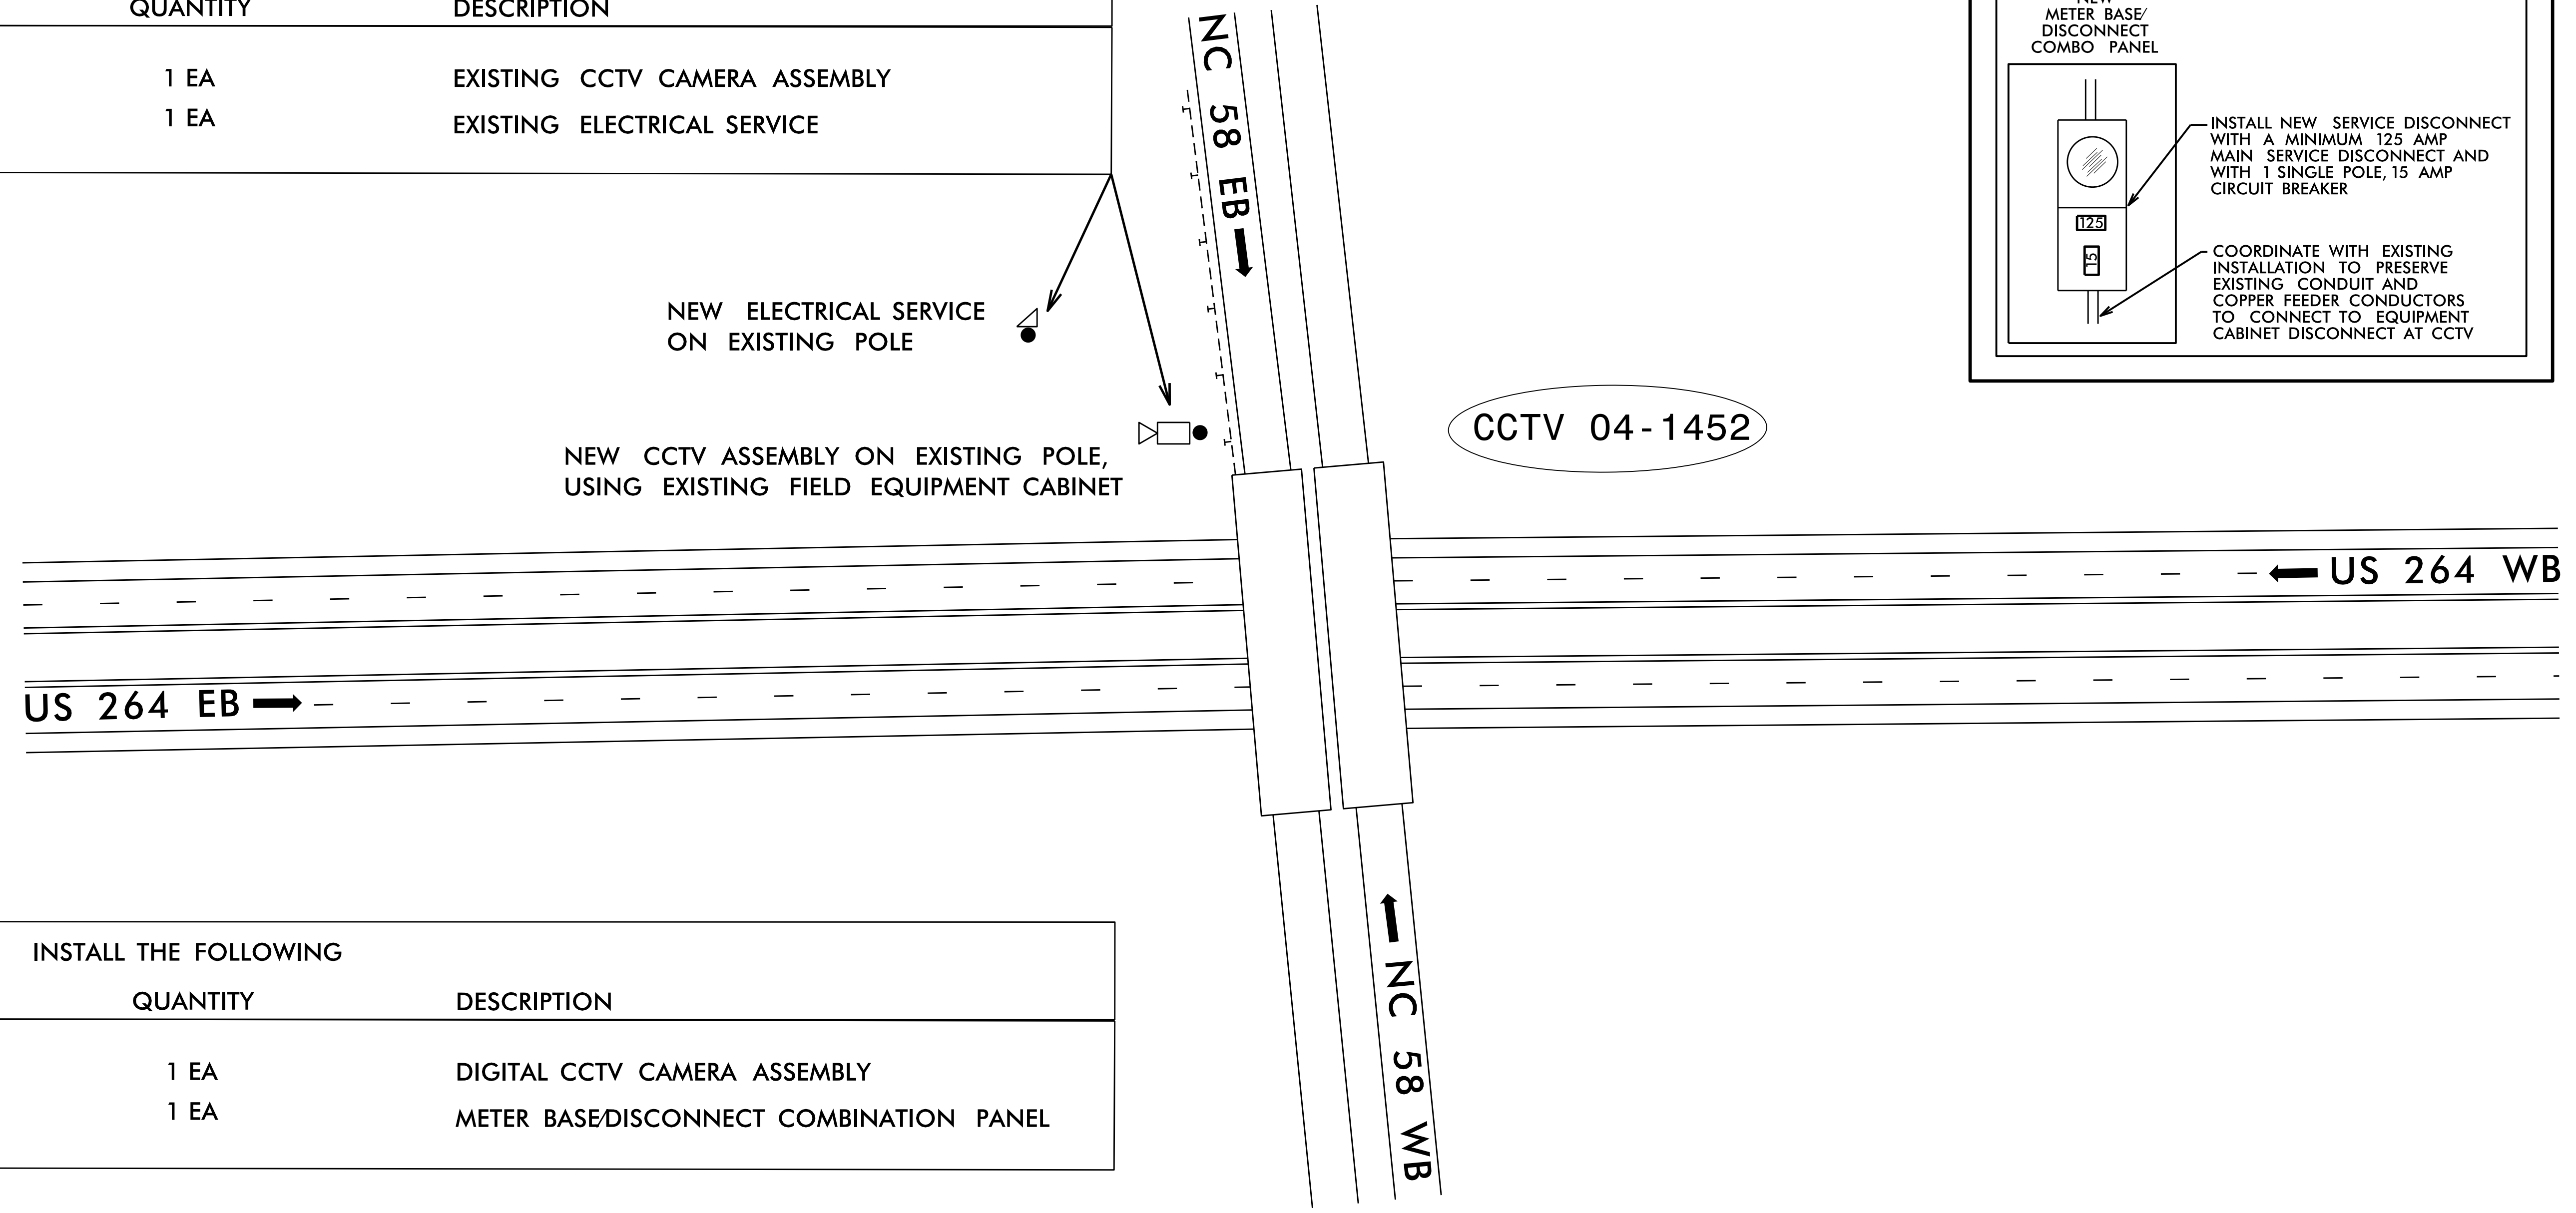


# CCTV GPS COORDINATES

35° 40.491 N    77° 51.507 W

REMOVE THE FOLLOWING	
QUANTITY	DESCRIPTION
1 EA	EXISTING CCTV CAMERA ASSEMBLY
1 EA	EXISTING ELECTRICAL SERVICE

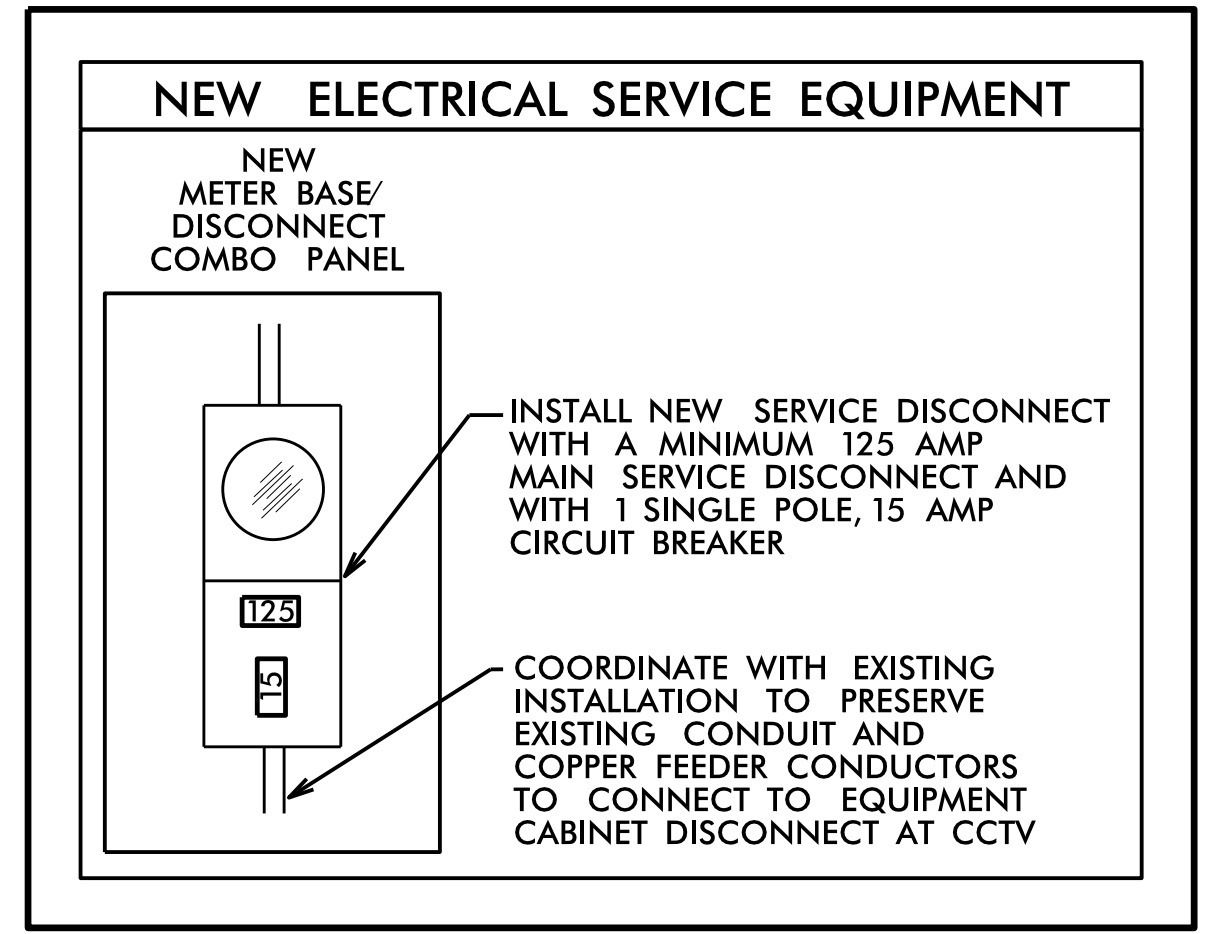

INSTALL THE FOLLOWING	
QUANTITY	DESCRIPTION
1 EA	DIGITAL CCTV CAMERA ASSEMBLY
1 EA	METER BASE/DISCONNECT COMBINATION PANEL

- NOTES:**
1. MOUNT CAMERA 45 FEET ABOVE GRADE.
  2. PRESERVE AND REINSTALL CELL MODEM.
  3. PRESERVE EXISTING POLE GROUNDING.
  4. RETAIN EXISTING FEEDER CONDUCTORS TO FIELD EQUIPMENT CABINET.

**NOTE:** ELECTRICAL SERVICE DETAILS AND CONSTRUCTION METHODS DEPICT FIELD CONDITIONS AT THE TIME OF DESIGN. CONTRACTOR TO VERIFY ACTUAL CONDITIONS AT THE TIME OF CONSTRUCTION AND OBTAIN APPROVAL FROM ENGINEER PRIOR TO MAKING ANY CHANGES.

**EXIT 49**

**DOCUMENT NOT CONSIDERED FINAL UNLESS ALL SIGNATURES COMPLETED**

	<b>ITS DEVICE REPLACEMENT</b>		
	DIVISION 04    WILSON CO.    WILSON		
Prepared in the Offices of: 	PLAN DATE: JUNE 2022	REVIEWED BY: A. J. SKUCE, PE	DATE: 06/07/2022
SCALE: 0 NTS	PREPARED BY: B. CHRISTIAN	REVIEWED BY:	DATE: