



**NOTES**

- PROFILE INFORMATION IS TAKEN FROM ORIGINAL PLANS AND INSPECTION REPORT DATED 06/21/2021.
- BRIDGE ORIENTATION CONFORMS TO EXISTING BRIDGE PLANS.

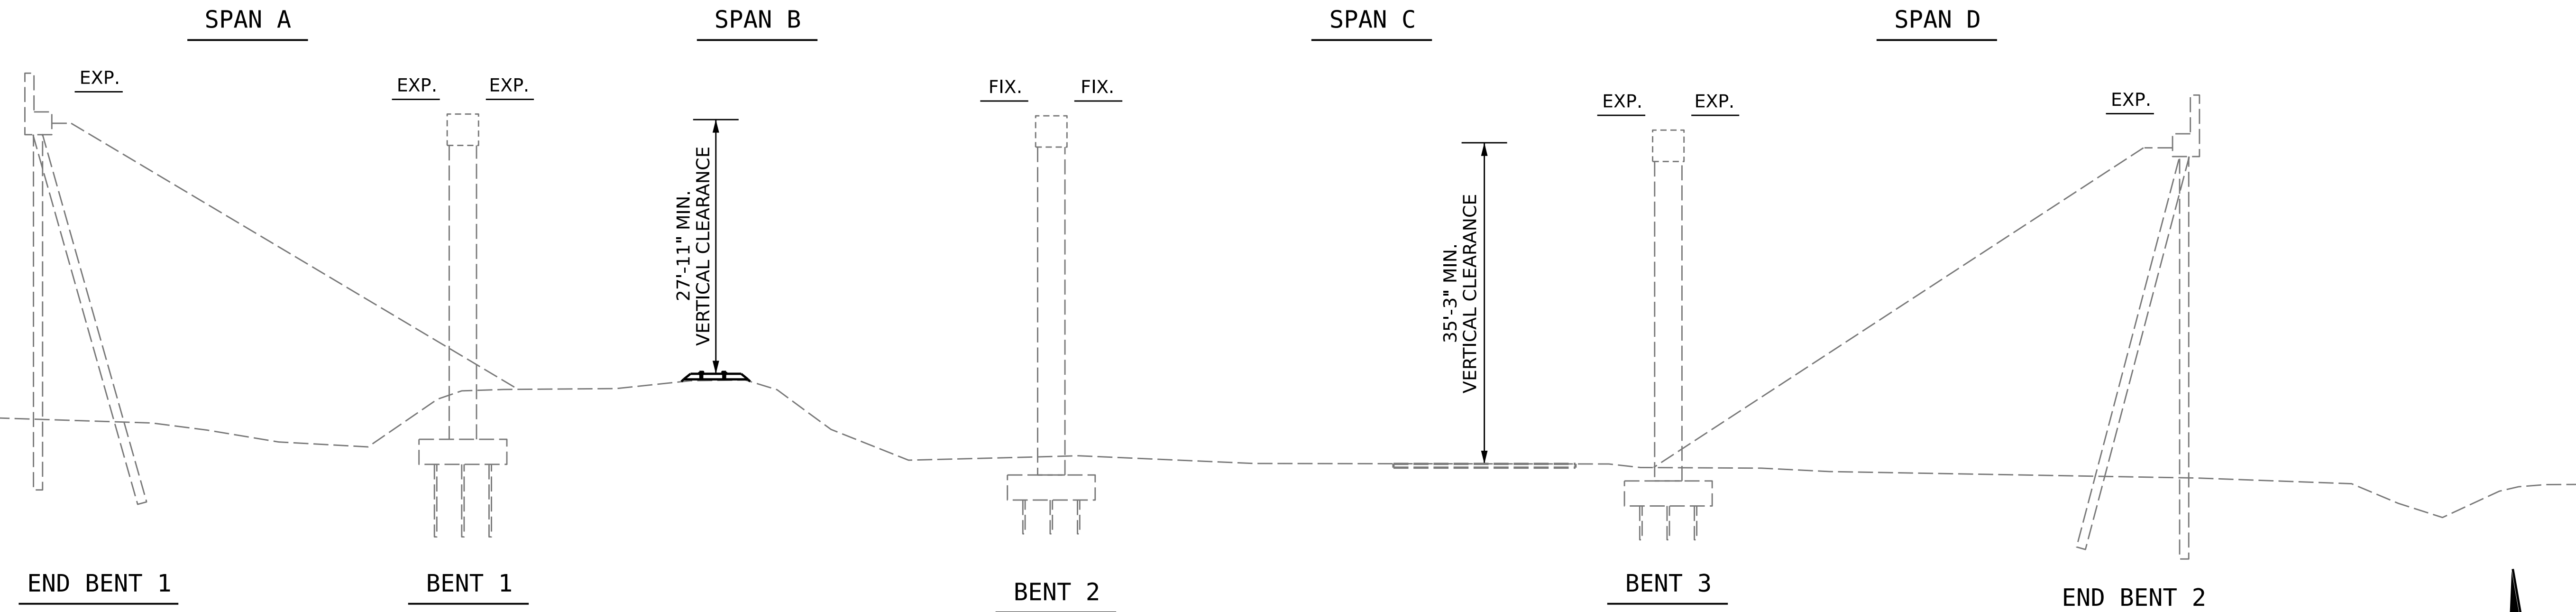

**SECTION ALONG  $\phi$  BRIDGE**

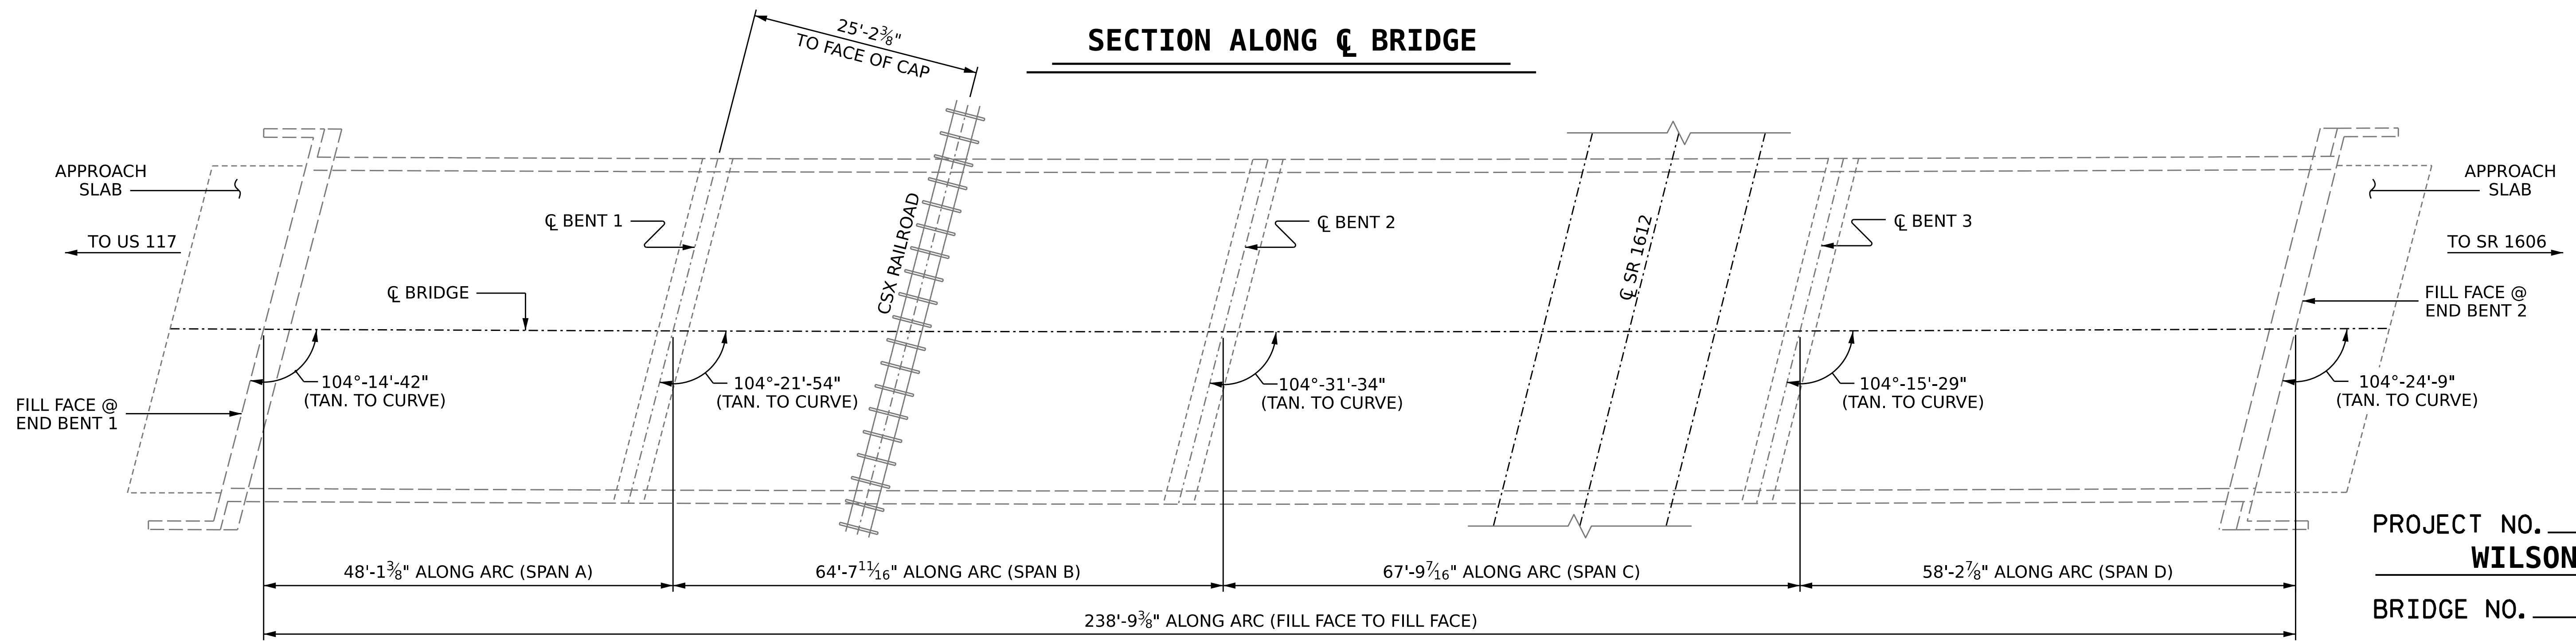

PROJECT NO. **HI-0006**  
**WILSON** COUNTY  
 BRIDGE NO. **970251**  
 MILE POST - 139.2

**SCOPE OF WORK**

- PREPARE BRIDGE DECK BY SHOTBLASTING METHODS.
- PLACE SILANE DECK TREATMENT.
- DEMOLISH EXISTING BRIDGE DECK JOINTS.
- RECONSTRUCT BRIDGE JOINTS WITH ELASTOMERIC CONCRETE AND INSTALL BACKER ROD AND POURABLE SILICONE JOINT SEALANT.

**PLAN**

(FOOTINGS, COLUMNS & PILES NOT SHOWN IN PLAN VIEW FOR CLARITY)

I HEREBY CERTIFY THAT THIS STRUCTURE WAS REHABILITATED ACCORDING TO THESE PLANS OR AS NOTED HEREIN.

RESIDENT ENGINEER \_\_\_\_\_ DATE \_\_\_\_\_



STATE OF NORTH CAROLINA  
 DEPARTMENT OF TRANSPORTATION  
 RALEIGH

**GENERAL DRAWING**

FOR BRIDGE ON US 264  
 BYPASS EASTBOUND OVER CSX  
 RAILROAD AND SR 1612 BETWEEN  
 US 117 AND SR 1606

DRAWN BY : G. AYES DATE : 2/2022  
 CHECKED BY : A. G. ABRAHA DATE : 6/2022  
 DESIGN ENGINEER OF RECORD: --- DATE : ---

DOCUMENT NOT CONSIDERED  
 FINAL UNLESS ALL  
 SIGNATURES COMPLETED

REVISIONS				SHEET NO.
NO.	BY:	DATE:	NO.	DATE:
1			3	
2			4	

TOTAL SHEETS: 4