



STATE OF NORTH CAROLINA
DIVISION OF HIGHWAYS

TRANSPORTATION MANAGEMENT PLAN

BUNCOMBE COUNTY

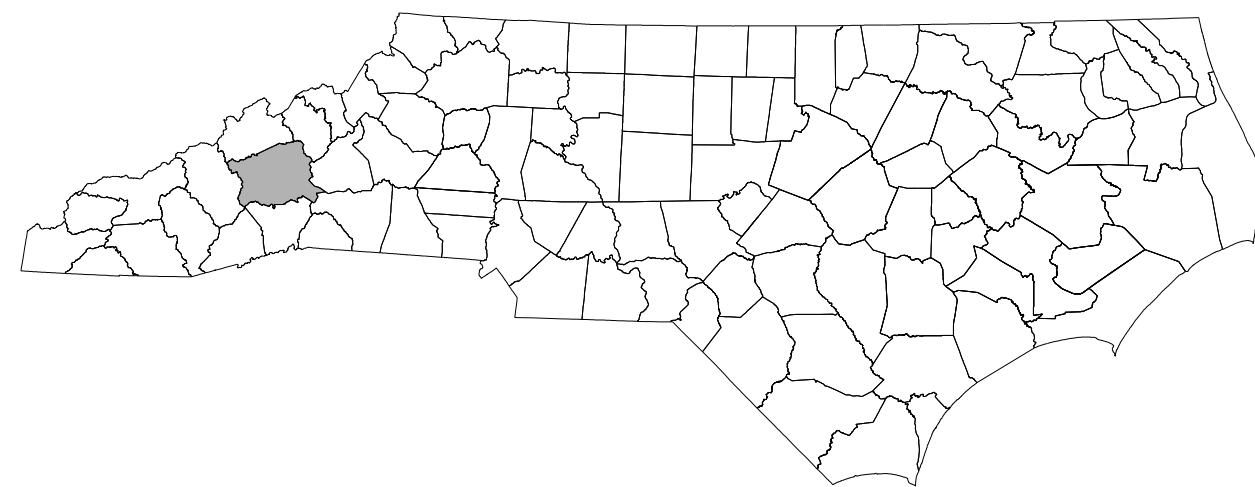

LOCATION: I-40 OVER HOMINY CREEK, HOMINY CREEK RD AND FRENCH BROAD RIVER

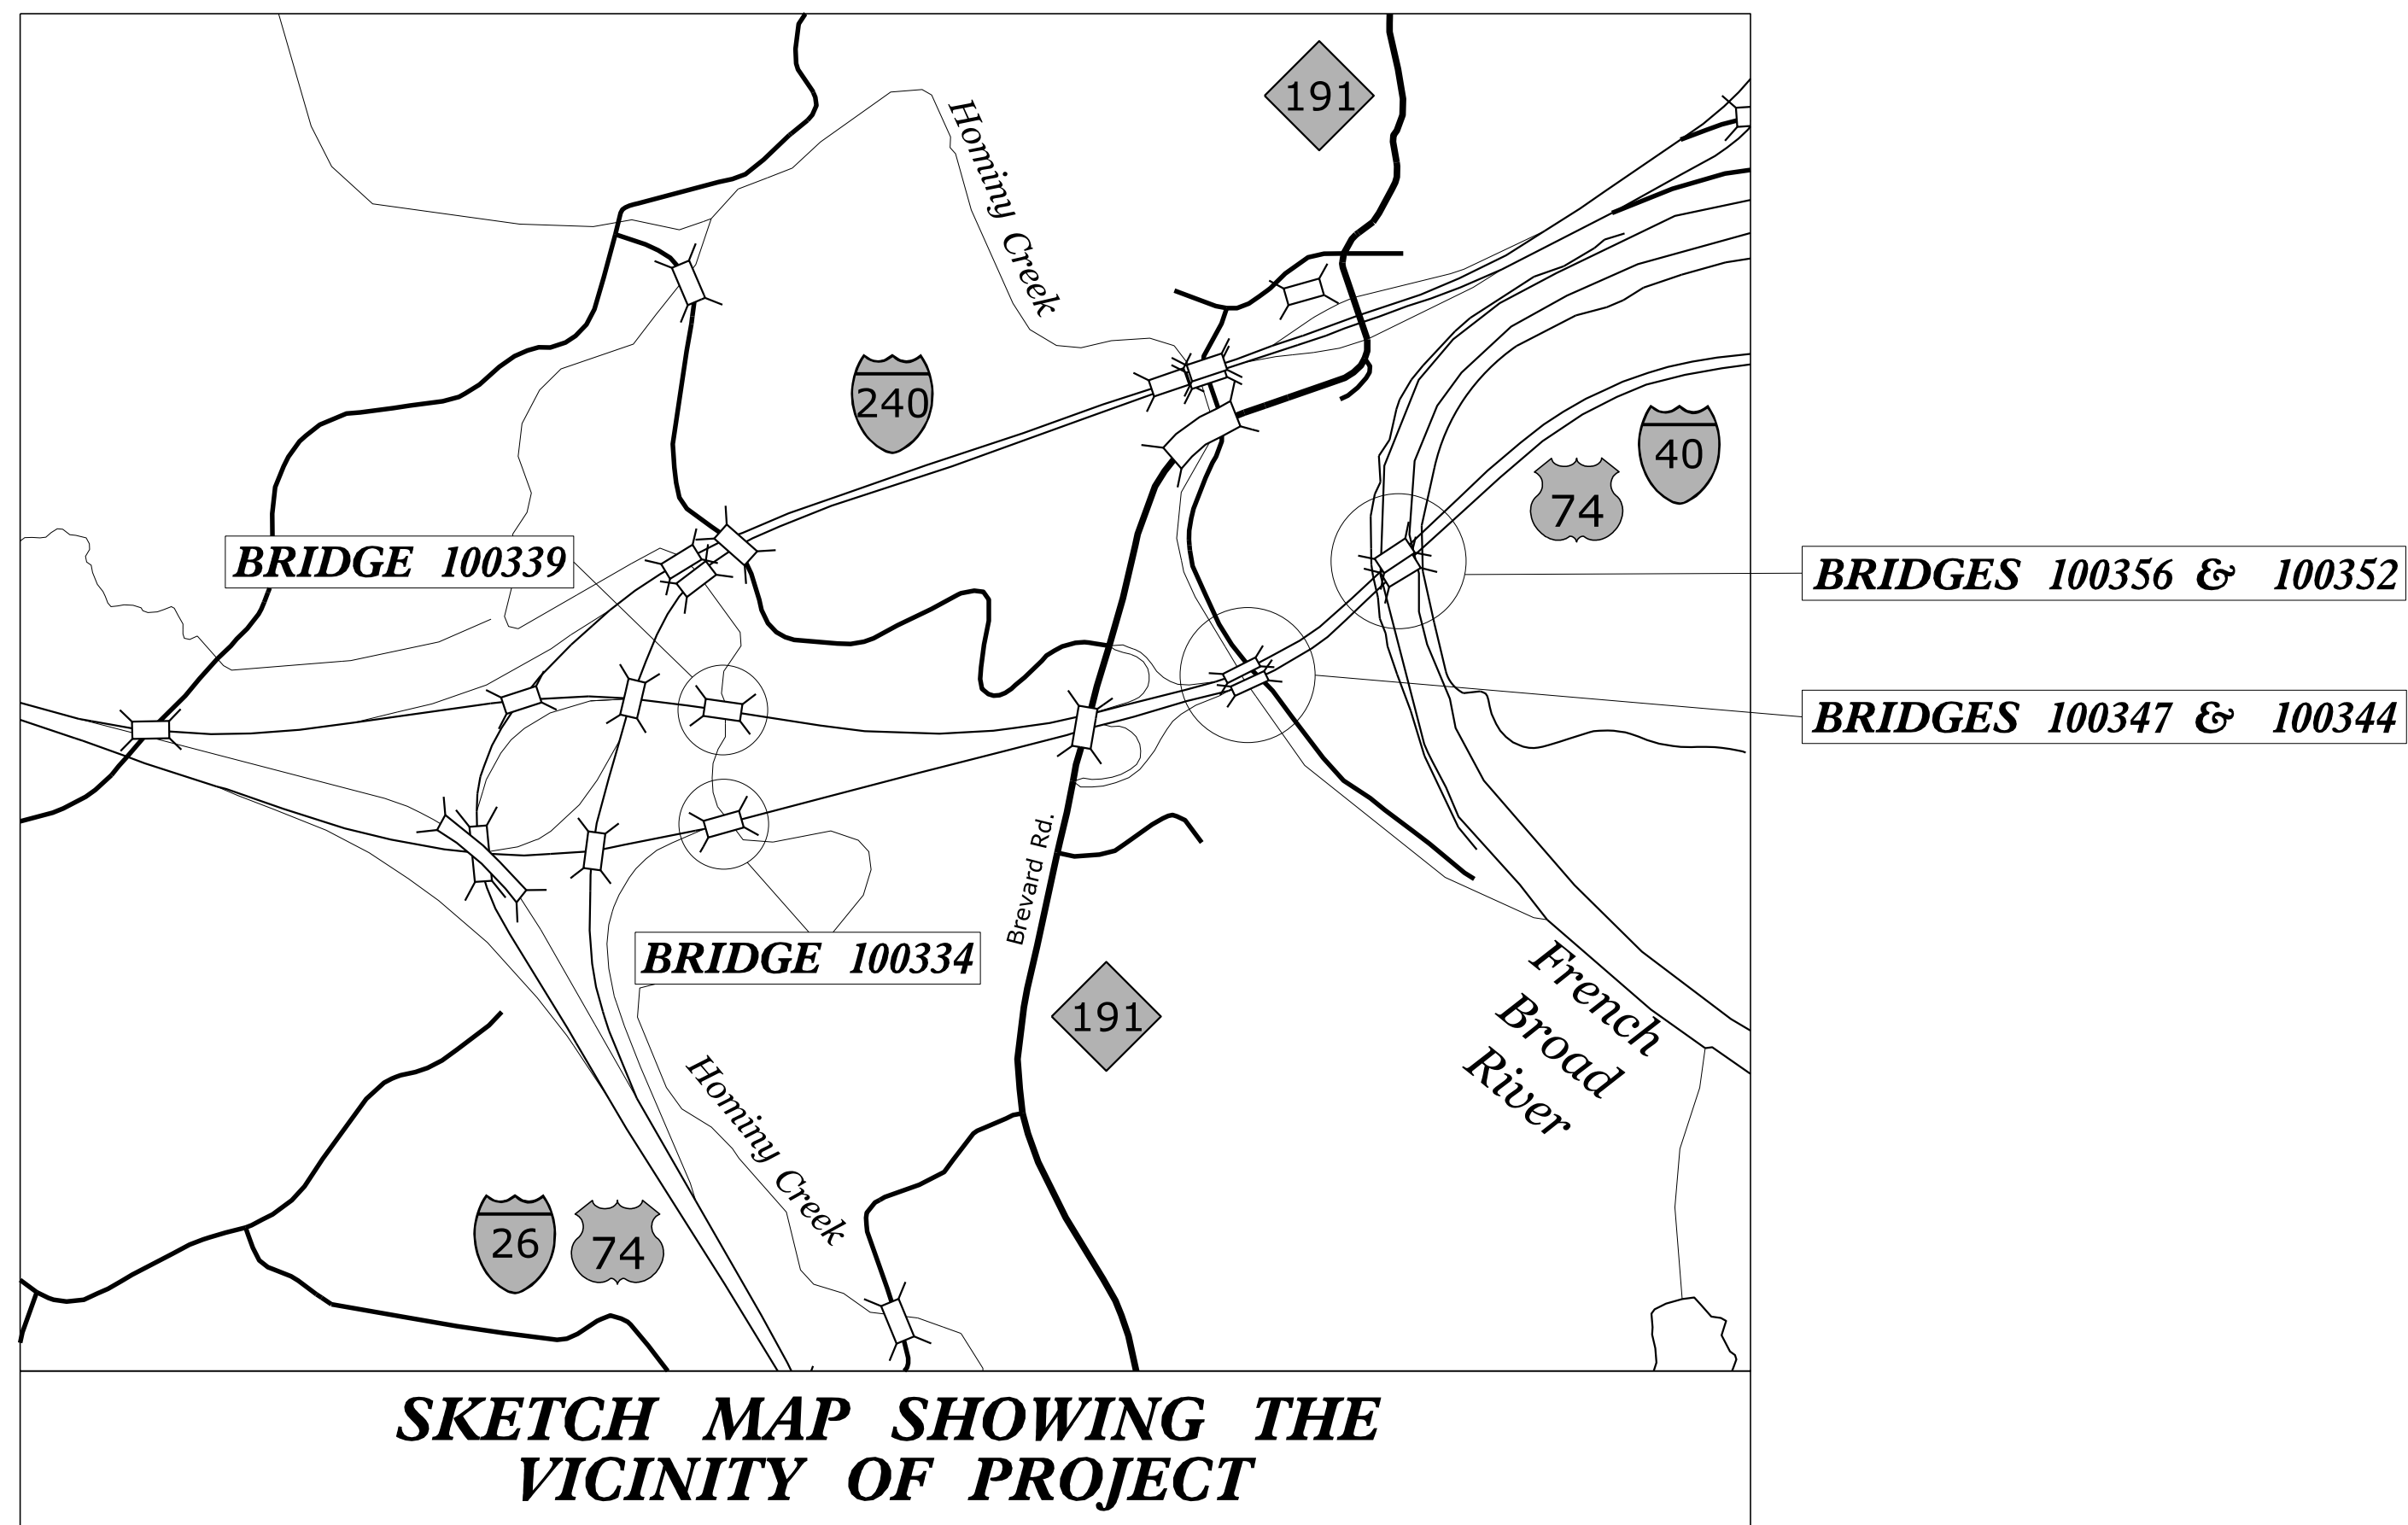

SKETCH MAP SHOWING THE VICINITY OF PROJECT

INDEX OF SHEETS

SHEET NO.	TITLE
TMP-1	TITLE SHEET, VICINITY MAP, INDEX OF SHEETS AND MANAGEMENT STRATEGIES
TMP-1A	ROADWAY STANDARD DRAWINGS AND LEGEND
TMP-1B	GENERAL AND LOCAL NOTES
TMP-3	TEMPORARY TRAFFIC CONTROL PHASING
TMP-4	I-40 WESTBOUND ROAD CLOSURE OVERVIEW
TMP-5	I-40 EASTBOUND ROAD CLOSURE OVERVIEW
TMP-6	US 25 NB & SB TO I-40 WB DETOUR ROUTE
TMP-7	NC 191 NB & SB TO I-40 WB DETOUR ROUTE
TMP-8	NC 191 NB TO I-40 EB DETOUR ROUTE
TMP-9	NC 191 SB TO I-40 EB DETOUR ROUTE
TMP-10	HOMINY CREEK ROAD CLOSURE
TMP-11	FRENCH BROAD RIVER PEDESTRIAL TRAIL CLOSURE FARM TRAIL ROAD CLOSURE
TMP-12	FRENCH BROAD RIVER WARNING SIGN LOCATIONS

MANAGEMENT STRATEGIES

THE INTENT OF THIS PLAN IS TO PERFORM BRIDGE DECK AND APPROACH ROADWAY WORK ACTIVITIES DURING PERIODS OF ROAD CLOSURE, INCLUDING BUT NOT LIMITED TO FINE MILLING, DECK SCARIFICATION, HYDRO-DEMOLITION, LMC-VES DECK OVERLAY, BRIDGE EXPANSION JOINTS AND APPROACH RESURFACING.

NIGHTLY LANE CLOSURES ARE PROVIDED TO SUPPORT SUBSTRUCTURE REPAIR ACTIVITIES, INCLUDING WORKER INGRESS/EGRESS AND MATERIAL HANDLING.

ALL GUARDRAIL, INCLUDING BRIDGE MOUNTED THRIE BEAM GUARDRAIL, SHALL BE IN PLACE AND TRAFFIC READY PRIOR TO THE END OF ANY WEEKEND OR LANE CLOSURE PERIOD.

ALL SUBSTRUCTURE REPAIR WORK FOR THE SPANS AND BENTS ADJACENT TO THE FRENCH BROAD RIVER GREENWAY AND BILTMORE FARM TRAIL SHALL BE PERFORMED DURING TEMPORARY NIGHTLY CLOSURE PERIODS. PRIOR TO RETURNING TO NORMAL TRAFFIC, THE CONTRACTOR SHALL ENSURE THE CONDITION OF THE BRIDGE SPANS AND ADJACENT BENTS TO ALLOW SAFE USE OF THE GREENWAY AND FARM TRAIL.



**DOCUMENT NOT CONSIDERED FINAL
UNLESS ALL SIGNATURES COMPLETED**

APPROVED: 

DATE: 8/5/2022



SEAL

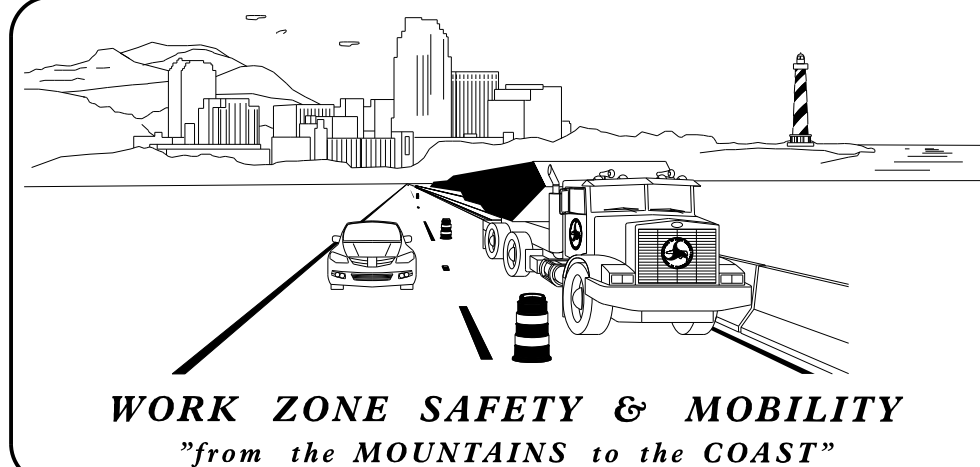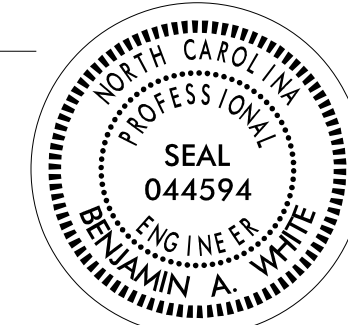

PLANS PREPARED BY:


RICK NELSON, PE
PROJECT ENGINEER

BENJAMIN A. WHITE, PE
PROJECT DESIGN ENGINEER

NCDOT CONTACTS:

ZACHARY CLARK, PE
PROJECT ENGINEER

KARMEN DAIS, PE
PROJECT DESIGN ENGINEER

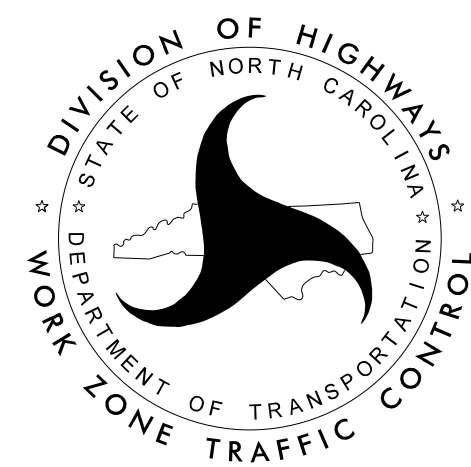

8/5/2022
pw:\gfnnet-pw-bentley.com\gfnnet-pw-0\Documents\Projects\67945\5-Work\King\Task 005 - I-5889B Rehab\Traffic Control\I-5889B_TMP01.dgn
User: bwhite