


NC 191 NB TO I-40 WB DETOUR ROUTE

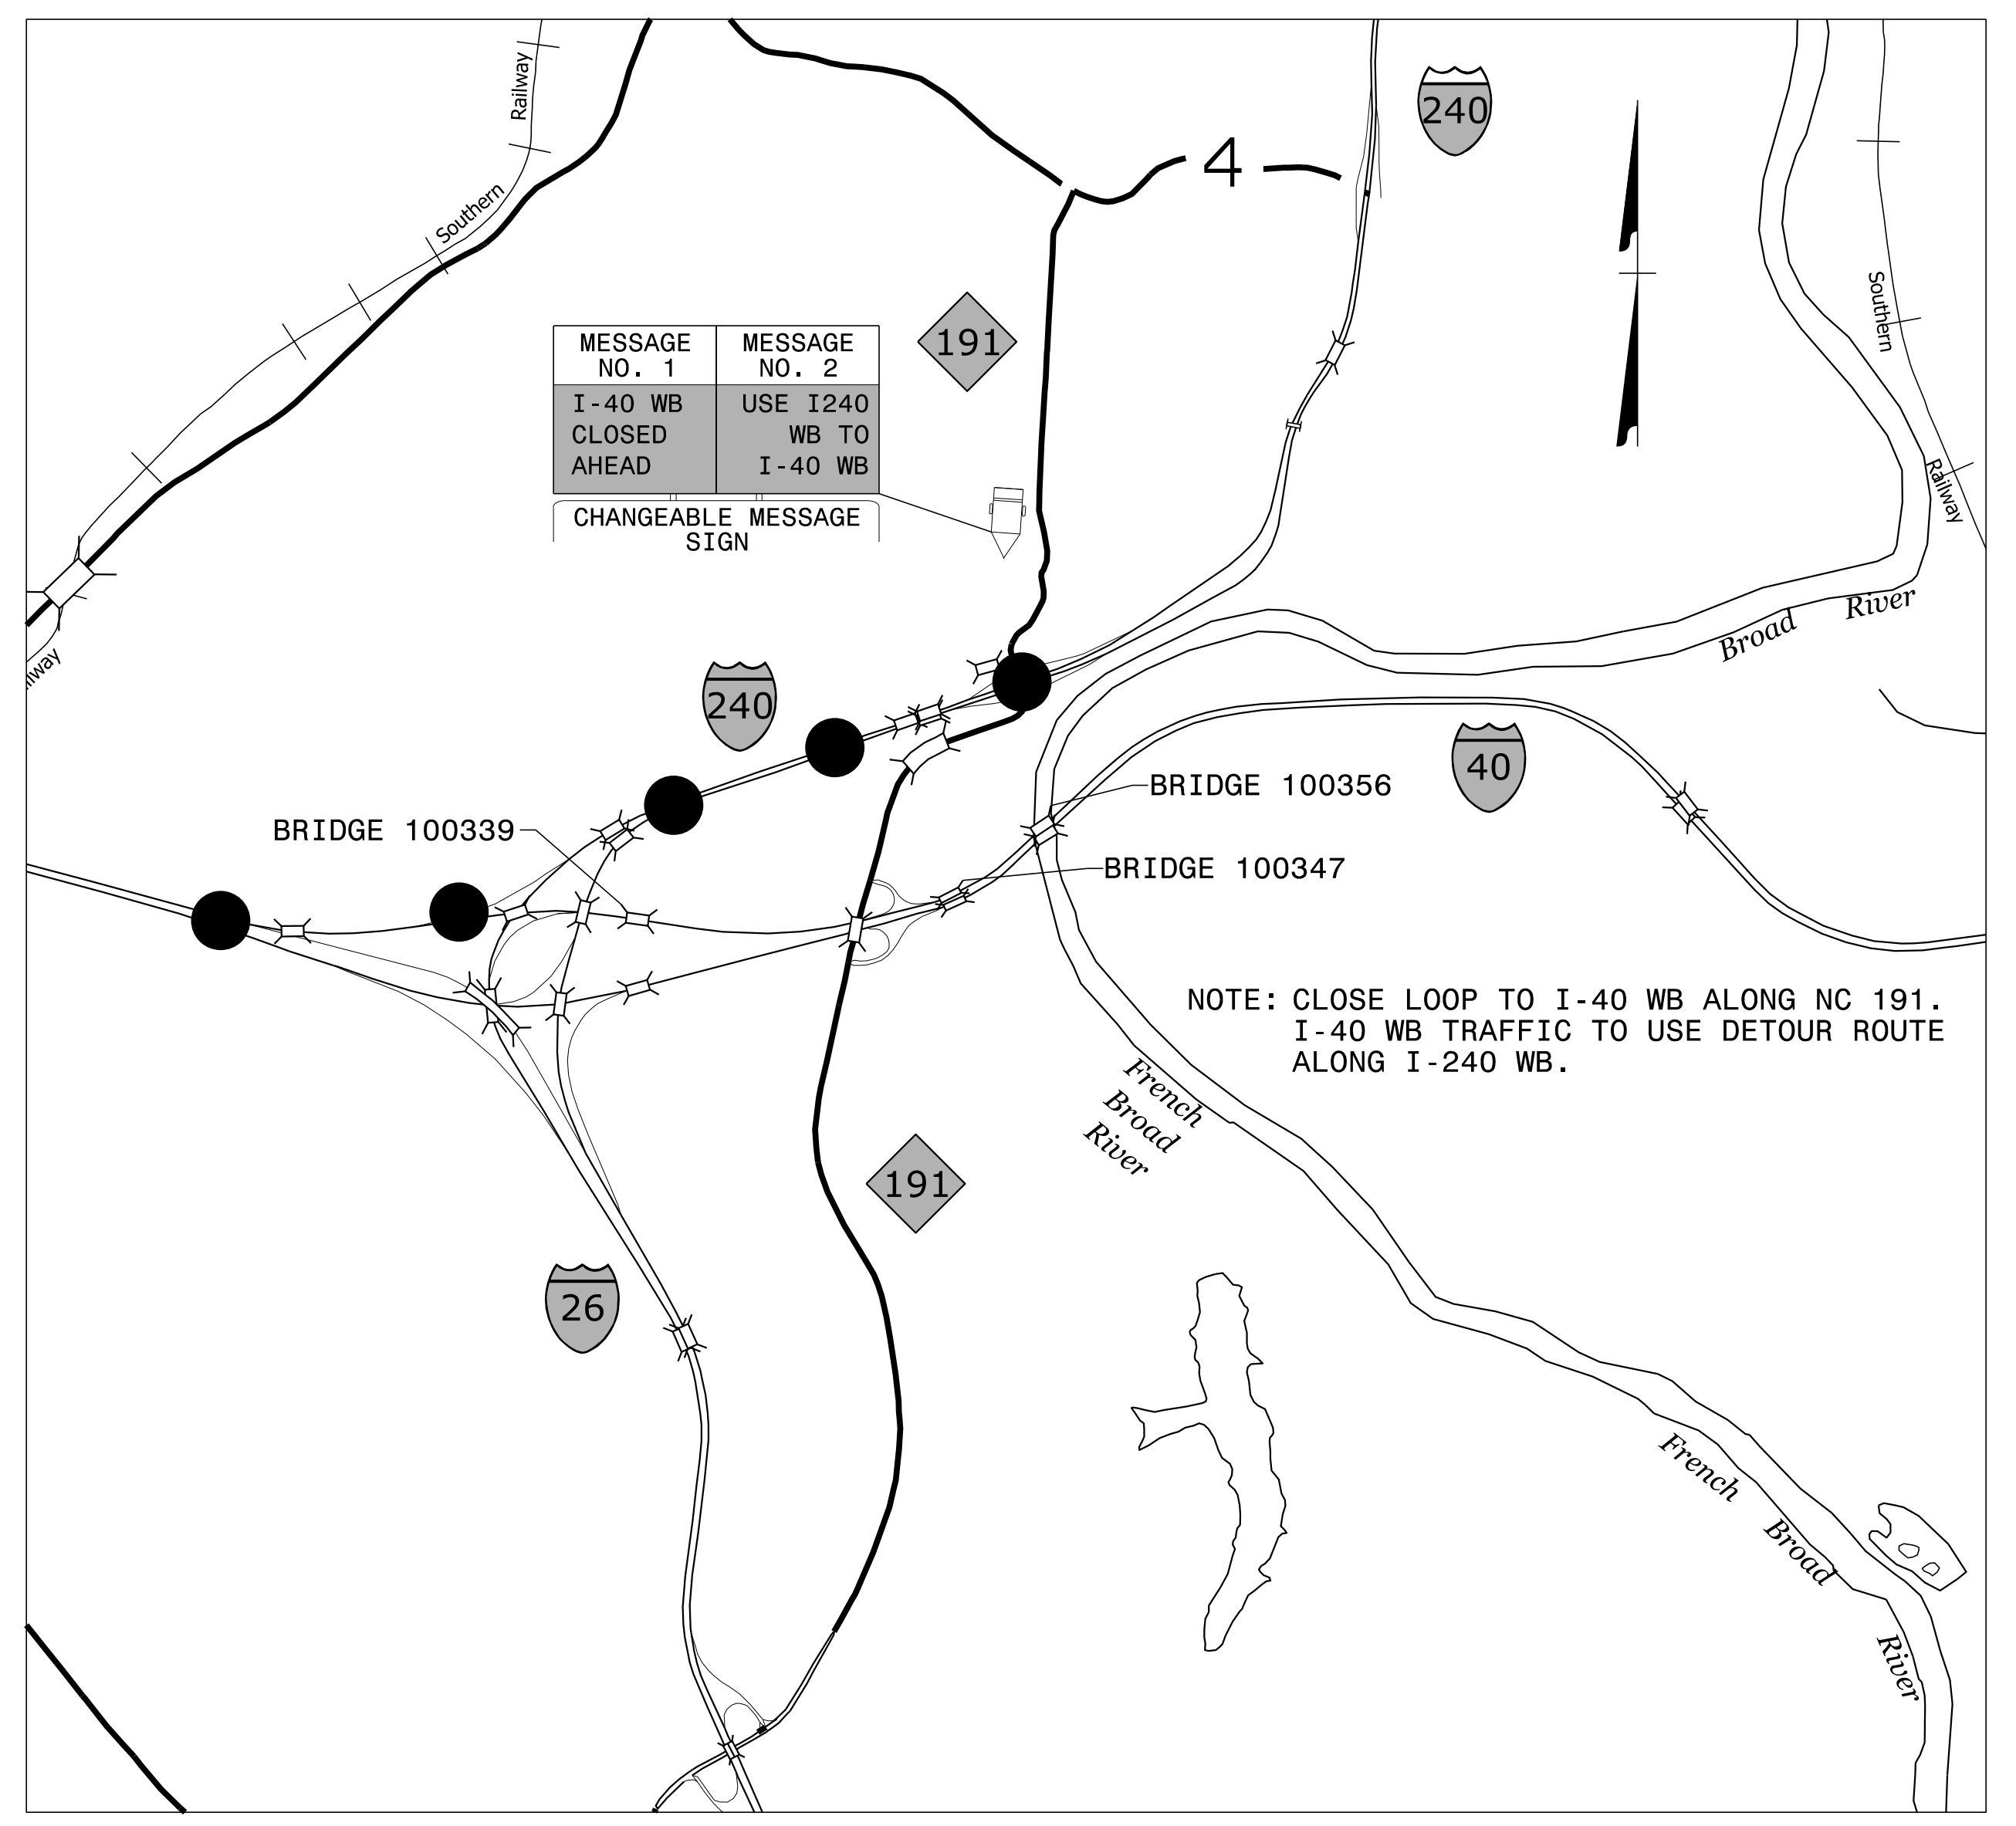

NC 191 SB TO I-40 WB DETOUR ROUTE

8/1/2022  
pw:\gfnnet-pw.bentley.com\gfnnet-pw-0\Documents\Projects\67945\5-Working\Task 005 - I-5889B Rehab\Traffic Control\I-5889B\_TMP07.dgn  
User:bwht




APPROVED: *Benjamin A. White*  
68F770221617443

DATE: 8/5/2022

SEAL

**DOCUMENT NOT CONSIDERED FINAL  
UNLESS ALL SIGNATURES COMPLETED**

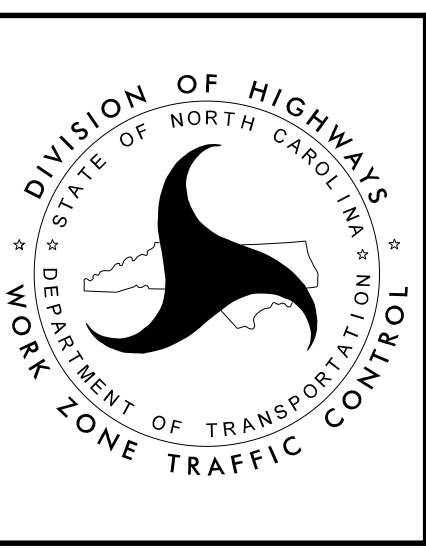

NC 191 NB/SB TO I-40 WB  
DETOUR ROUTE