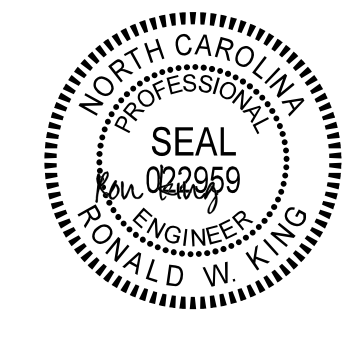


TIP NO. U-2579AA	SHEET NO. SIGN-2A
APPROVED: _____	
DATE: _____	
SEAL	
	
7/12/2022	
DOCUMENT NOT CONSIDERED FINAL UNLESS ALL SIGNATURES COMPLETED	


Version: 3.1 Posted: 6/2/2017

NUMBER	SIGN			ROADWAY STATION	NUMBER OF SUPPORTS	BEAM SECTION	SUPPORT TYPE BA or S	ATTACHMENT METHOD	MOUNTING METHOD	HORIZONTAL CLEARANCE* (ft.)	SUPPORT SPACING	LENGTH (ft)			LEFT SUPPORT (ft)			CENTER SUPPORT (ft)			RIGHT SUPPORT (ft)			WOOD SUPPORT (LF)	FIELD VERIFIED SEE NOTE 2 (mm/dd/yy)	
	TYPE	SIZE (in.)										SNS HT	MTG HT	EMBED-MENT	S	L	LENGTH	S	L	LENGTH	S	L	LENGTH			
		w	x																							h
144	A	84	x	72	SEE SIGN-69	2	4in x 6in	BA	N/A	N/A	30.00	4.10	6.00	7.00	4.50	1.00	14.00	18.50	0.00	0.00	0.00	2.00	15.00	19.50	38.00	_____
145	A	84	x	72	SEE SIGN-74	2	4in x 6in	BA	N/A	N/A	12.00	4.10	6.00	7.00	4.50	1.00	14.00	18.50	0.00	0.00	0.00	2.00	15.00	19.50	38.00	_____
146	A	84	x	72	SEE SIGN-79	2	4in x 6in	BA	N/A	N/A	30.00	4.10	6.00	7.00	4.50	0.50	13.50	18.00	0.00	0.00	0.00	1.00	14.00	18.50	36.50	_____
147	A	84	x	72	SEE SIGN-80	2	6in x 6in	BA	N/A	N/A	18.00	4.10	6.00	7.00	5.25	6.00	19.00	24.25	0.00	0.00	0.00	4.00	17.00	22.25	46.50	_____
148	A	84	x	72	SEE SIGN-91	2	6in x 6in	BA	N/A	N/A	18.00	4.10	6.00	7.00	5.25	4.00	17.00	22.25	0.00	0.00	0.00	6.00	19.00	24.25	46.50	_____
149	A	84	x	72	SEE SIGN-92	2	4in x 6in	BA	N/A	N/A	30.00	4.10	6.00	7.00	4.50	2.00	15.00	19.50	0.00	0.00	0.00	4.00	17.00	21.50	41.00	_____

TOTAL
246.50
USE: 247.00

NOTES

- DIMENSION "S" REPRESENTS AN INCREASE (+), OR A DECREASE (-) IN POLE LENGTH, RELATIVE TO THE ELEVATION OF THE EDGE OF TRAVEL LANE.
- FIELD VERIFICATIONS SHALL BE REQUIRED FOR ALL SUPPORTS, SEE (*) ARTICLE 903-3. FABRICATORS SHALL BE AISC CERTIFIED IN CATEGORY 1, SEE (*) ARTICLE 1072-1. (*) = N.C.D.O.T. STANDARD SPECIFICATIONS FOR ROADS AND STRUCTURES
- PLAN LOCATIONS FOR EXISTING UTILITIES ARE BASED ON THE BEST AVAILABLE INFORMATION AND, THEREFORE MAY NOT BE PRECISELY ACCURATE. THEREFORE, IT IS INCUMBENT UPON THE CONTRACTOR TO DETERMINE THE EXACT LOCATION OF UTILITIES BEFORE BEGINNING WORK IN A LOCATION.

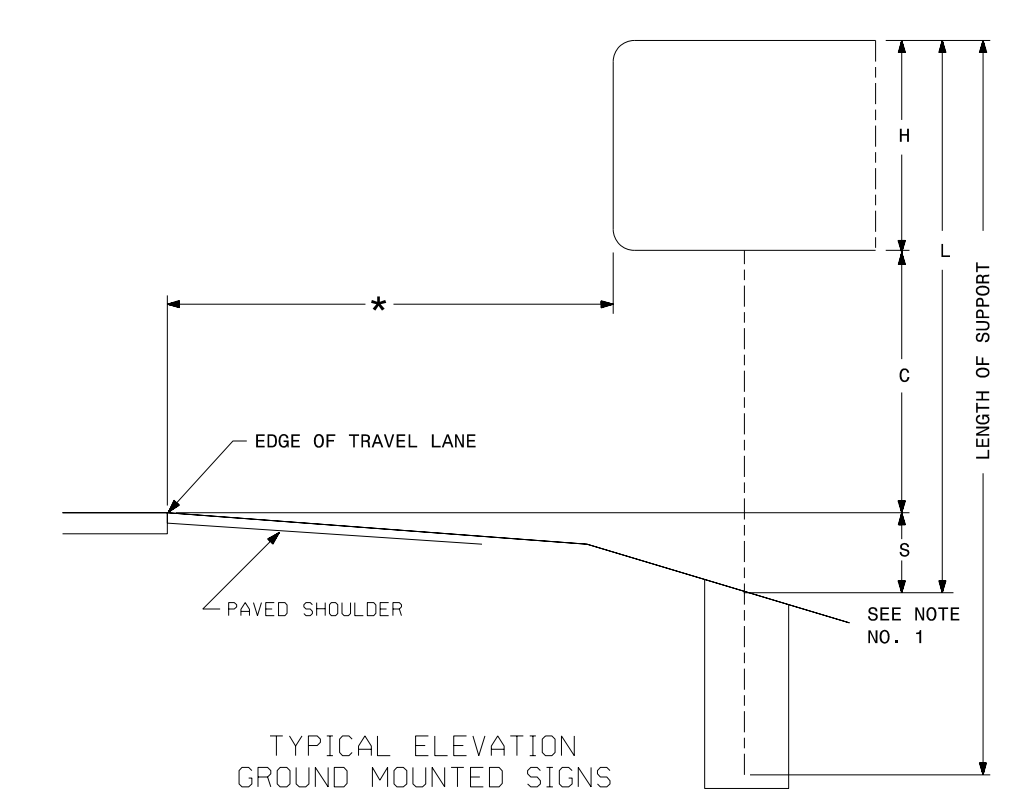

**TYPE "A" AND TYPE "B"
GROUND MOUNTED SIGNS**