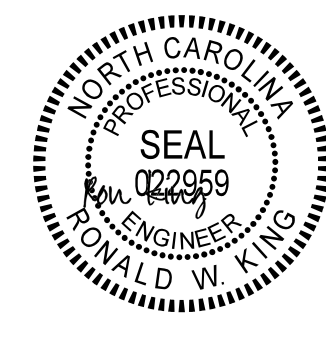
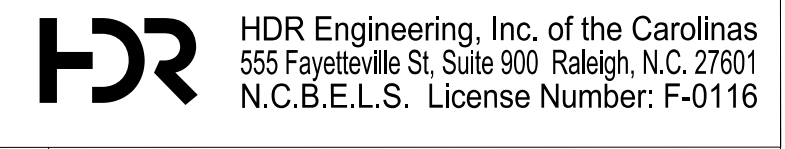


PROJECT REFERENCE NO. U-2579AA	SHEET NO. SIGN-3A
 <p>7/12/2022</p>	
<p>DOCUMENT NOT CONSIDERED FINAL UNLESS ALL SIGNATURES COMPLETED</p>	
	

501 503

EAST 1-36" X 18"
192 1-36" X 36"

ONE "U" POST PER SIGN

507 510

JCT 1-21" X 15"
192 1-24" X 24"

ONE "U" POST PER SIGN

515 517 520 529 534
536 539 544 545 546

JCT 1-21" X 15"
INTERSTATE 74 1-24" X 24"

ONE "U" POST PER SIGN

532

EAST 1-24" X 12"
INTERSTATE 74 1-24" X 24"
← 1-21" X 15"

ONE "U" POST

547

EAST 1-24" X 12"
192 1-24" X 24"
→ 1-21" X 15"

ONE "U" POST

554

END 1-36" X 18"
INTERSTATE 74 1-36" X 36"

ONE "U" POST

502 511

WEST 1-36" X 18"
192 1-36" X 36"

ONE "U" POST PER SIGN

508

EAST WEST 2-24" X 12"
192 192 2-24" X 24"
↑ → 2-21" X 15"

TWO "U" POSTS

518 528

WEST 1-24" X 12"
INTERSTATE 74 1-24" X 24"
↗ 1-21" X 15"

ONE "U" POST PER SIGN

533

WEST EAST 2-24" X 12"
INTERSTATE 74 INTERSTATE 74 2-24" X 24"
↑ → 2-21" X 15"

TWO "U" POSTS

548 553

JCT JCT 2-21" X 15"
INTERSTATE 74 INTERSTATE 52 2-24" X 24"

TWO "U" POSTS PER SIGN

555

BEGIN 1-24" X 12"
NORTH 1-24" X 12"
311 1-30" X 24"

ONE "U" POST

QUANTITY REQ'D 1

ONE "U" POST

504

EAST WEST 2-24" X 12"
192 192 2-24" X 24"
← ↑ 2-21" X 15"

TWO "U" POSTS

509

EAST 1-24" X 12"
192 1-24" X 24"
↙ 1-21" X 15"

ONE "U" POST

519 525

EAST 1-24" X 12"
INTERSTATE 74 1-24" X 24"
↶ 1-21" X 15"

ONE "U" POST PER SIGN

535

WEST 1-24" X 12"
INTERSTATE 74 1-24" X 24"
← 1-21" X 15"

ONE "U" POST

549

EAST 1-24" X 12"
INTERSTATE 74 1-24" X 24"
→ 1-21" X 15"
SOUTH NORTH 2-24" X 12"
52 52 2-24" X 24"
← ↑ 2-21" X 15"

TWO "U" POSTS

556

END 1-24" X 12"
SOUTH 1-24" X 12"
311 1-30" X 24"

ONE "U" POST

QUANTITY REQ'D 1

ONE "U" POST

505

WEST 1-24" X 12"
192 1-24" X 24"
↙ 1-21" X 15"

ONE "U" POST

512 514 524 531 538
543

WEST 1-36" X 18"
INTERSTATE 74 1-36" X 36"

ONE "U" POST PER SIGN

521 526

EAST 1-24" X 12"
INTERSTATE 74 1-24" X 24"
↗ 1-21" X 15"

ONE "U" POST PER SIGN

537

EAST WEST 2-24" X 12"
INTERSTATE 74 INTERSTATE 74 2-24" X 24"
↑ → 2-21" X 15"

TWO "U" POSTS

550

EAST SOUTH 2-24" X 12"
INTERSTATE 74 INTERSTATE 52 2-24" X 24"
← → 2-21" X 15"

TWO "U" POSTS

QUANTITY REQ'D 1

ONE "U" POST

506

WEST 1-24" X 12"
192 1-24" X 24"
← 1-21" X 15"

ONE "U" POST

513 523 530 542

EAST 1-36" X 18"
INTERSTATE 74 1-36" X 36"

ONE "U" POST PER SIGN

522 527

WEST 1-24" X 12"
INTERSTATE 74 1-24" X 24"
↶ 1-21" X 15"

ONE "U" POST PER SIGN

541

WEST 1-24" X 12"
INTERSTATE 74 1-24" X 24"
↗ 1-21" X 15"

ONE "U" POST

552

EAST 1-24" X 12"
INTERSTATE 74 1-24" X 24"
→ 1-21" X 15"
SOUTH NORTH 2-24" X 12"
52 52 2-24" X 24"
↑ → 2-21" X 15"

TWO "U" POSTS

QUANTITY REQ'D 1

ONE "U" POST

**"F" SIGNS
& MILEMARKERS**