



APPROVED: _____
DATE: _____

SEAL



7/12/2022

**DOCUMENT NOT CONSIDERED FINAL
UNLESS ALL SIGNATURES COMPLETED**



HDR Engineering, Inc. of the Carolinas
555 Fayetteville St, Suite 900 Raleigh, N.C. 27601
N.C.B.E.L.S. License Number: F-0116

SIGN NUMBER: 24B
TYPE: A
QUANTITY: 1
SIGN WIDTH: 20'-0"
HEIGHT: 10'-6"
TOTAL AREA: 210.0 Sq.Ft.

BACKG COLOR: Green
COPY COLOR: White

SYMBOL	X	Y	WID	HT
M1-5-3-24-7C	70.1	76.2	36	36
AR_Type A	29	6.6	20	31.5
AR_Type A	186.2	6.6	20	31.5

BORDER TYPE: FLUSH
RECESS: 0"
WIDTH: 2"
RADII: 12"


NO. Z BARS: 3
LENGTH: 232.0

MAT'L: 0.125" (3.2 mm) ALUMINUM

DESIGN BY: R DRAYTON
PROJECT ID: U-2579AA

CHECKED BY: R KING

Oct 20, 2021
DIV: 9

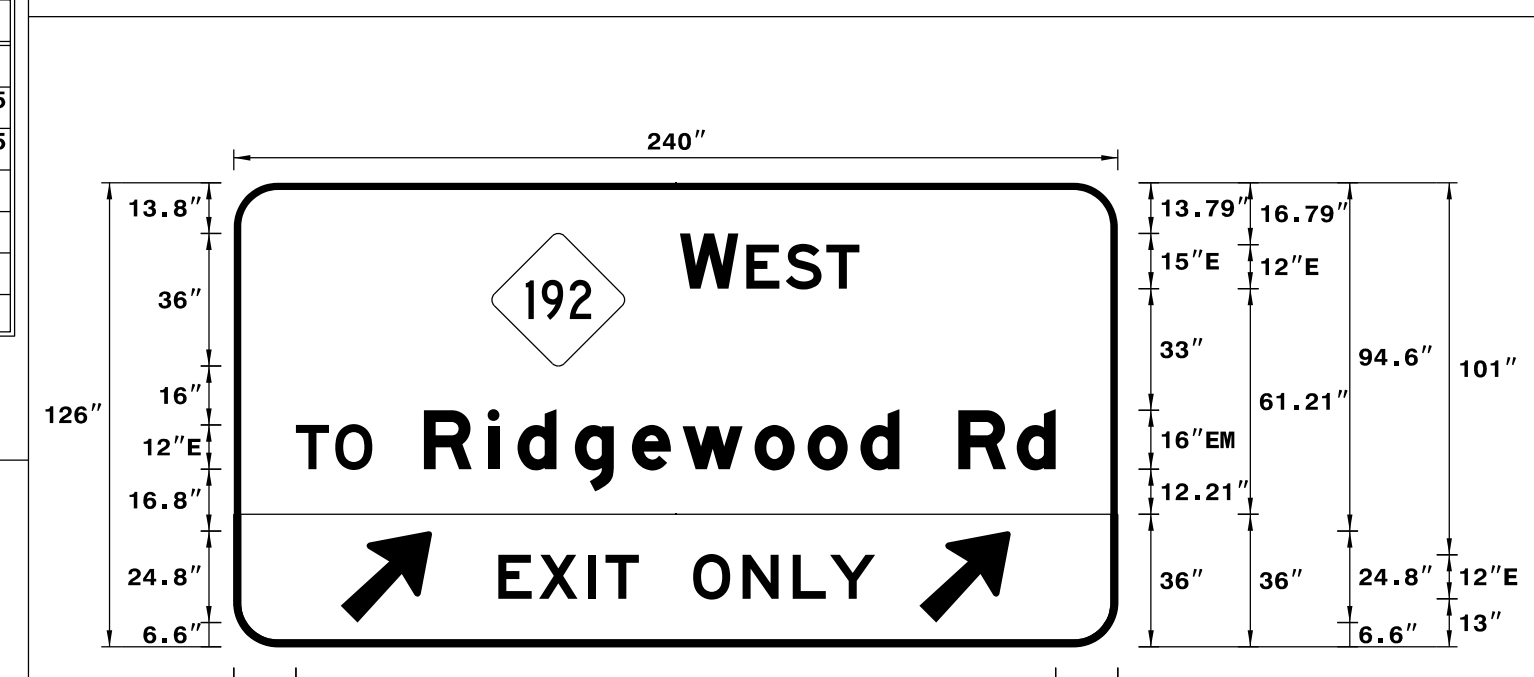

USE NOTES: 1, 2, 3 & 4

- Legend and border(except those that are colored black) shall be direct applied Grade A sheeting.
- Background shall be Grade C reflective sheeting.
- Shields; A, B, and C type arrows shall be on 0.032" (0.8mm) aluminum and demountable.
- Bottom panel shall be yellow Grade C sheeting on background with black recessed border.
THICKNESS: 1.5" RECESS: 0.5"

LETTER POSITIONS

Letter spacings are to start of next letter

Series/Size	Text Length
E 2000	48.8
E 2000	20.8
EM 2000	171.5
E 2000	102.3

FILENAME: U2579AA_SignDesigns

SIGN NUMBER: 26B
TYPE: A
QUANTITY: 1
SIGN WIDTH: 20'-0"
HEIGHT: 13'-0"
TOTAL AREA: 260.0 Sq.Ft.

BACKG COLOR: Green
COPY COLOR: White

SYMBOL	X	Y	WID	HT
M1-5-3-24-7C	70.1	104.4	36	36
ARDOWN	104	8	32	22

BORDER TYPE: FLUSH
RECESS: 0"
WIDTH: 2"
RADII: 12"


NO. Z BARS: 4
LENGTH: 232.0

MAT'L: 0.125" (3.2 mm) ALUMINUM

DESIGN BY: R DRAYTON
PROJECT ID: U-2579AA

CHECKED BY: R KING

Feb 10, 2022
DIV: 9

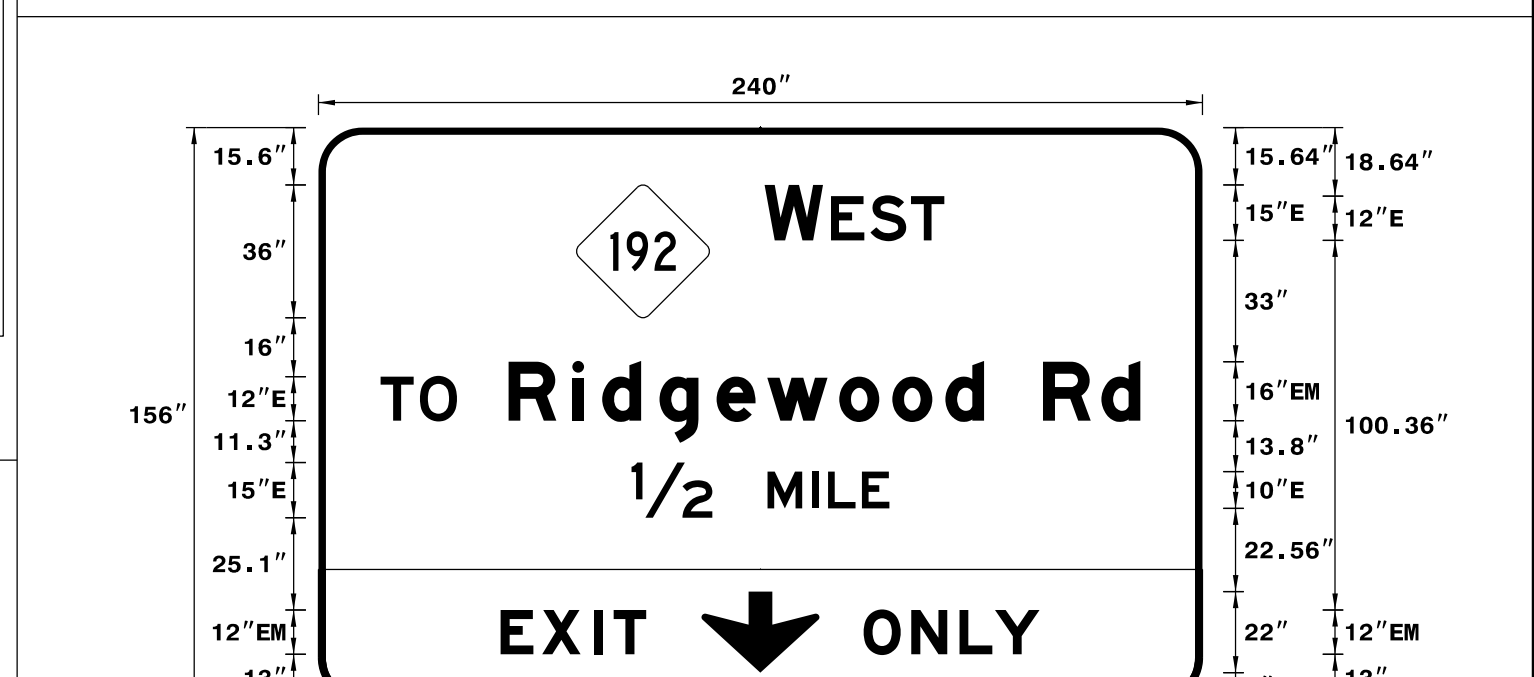

USE NOTES: 1, 2, 3 & 4

- Legend and border(except those that are colored black) shall be direct applied Grade A sheeting.
- Background shall be Grade C reflective sheeting.
- Shields; A, B, and C type arrows shall be on 0.032" (0.8mm) aluminum and demountable.
- Bottom panel shall be yellow Grade C sheeting on background with black recessed border.
THICKNESS: 1.5" RECESS: 0.5"

LETTER POSITIONS

Letter spacings are to start of next letter

Series/Size	Text Length
E 2000	48.8
E 2000	20.8
EM 2000	171.5
E 2000	70.1
EM 2000	39.5
EM 2000	47.8

FILENAME: U2579AA_SignDesigns

SIGN NUMBER: 27B
TYPE: A
QUANTITY: 1
SIGN WIDTH: 17'-6"
HEIGHT: 6'-0"
TOTAL AREA: 105.0 Sq.Ft.

BACKG COLOR: Green
COPY COLOR: White

SYMBOL	X	Y	WID	HT
AR_Type A	97.4	6.6	20	31.5

BORDER TYPE: FLUSH
RECESS: 0"
WIDTH: 2"
RADII: 9"


NO. Z BARS: 2
LENGTH: 202.0

MAT'L: 0.125" (3.2 mm) ALUMINUM

DESIGN BY: R DRAYTON
PROJECT ID: U-2579AA

CHECKED BY: R KING

Oct 20, 2021
DIV: 9

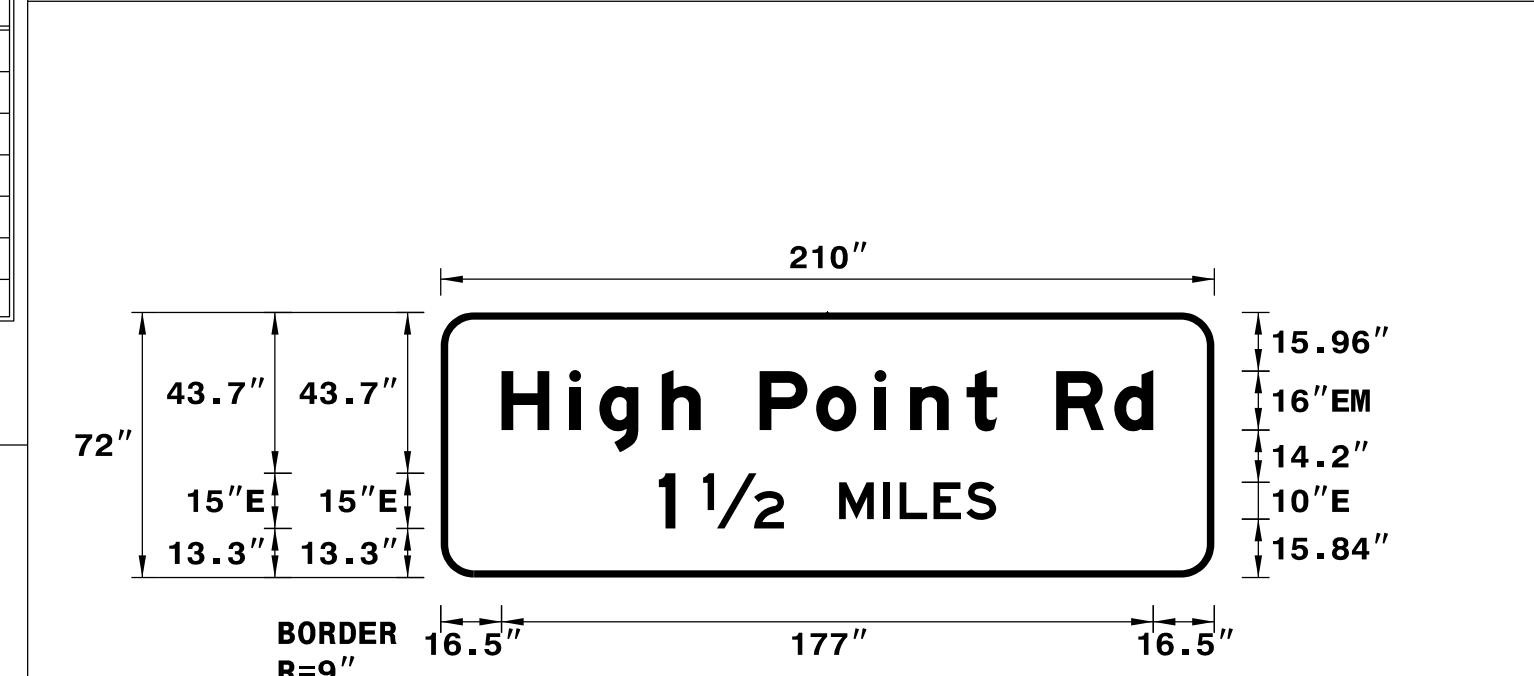

USE NOTES: 1, 2 & 3

- Legend and border(except those that are colored black) shall be direct applied Grade A sheeting.
- Background shall be Grade C reflective sheeting.
- Shields; A, B, and C type arrows shall be on 0.032" (0.8mm) aluminum and demountable.

LETTER POSITIONS

Letter spacings are to start of next letter

Series/Size	Text Length
EM 2000	177
E 2000	91.6

FILENAME: U2579AA_SignDesigns

SIGN NUMBER: 28B
TYPE: A
QUANTITY: 1
SIGN WIDTH: 19'-0"
HEIGHT: 6'-6"
TOTAL AREA: 123.5 Sq.Ft.

BACKG COLOR: Green
COPY COLOR: White

SYMBOL	X	Y	WID	HT
AR_Type A	97.4	6.6	20	31.5

BORDER TYPE: FLUSH
RECESS: 0"
WIDTH: 2"
RADII: 9"


NO. Z BARS: 2
LENGTH: 220.0

MAT'L: 0.125" (3.2 mm) ALUMINUM

DESIGN BY: R DRAYTON
PROJECT ID: U-2579AA

CHECKED BY: R KING

Oct 20, 2021
DIV: 9

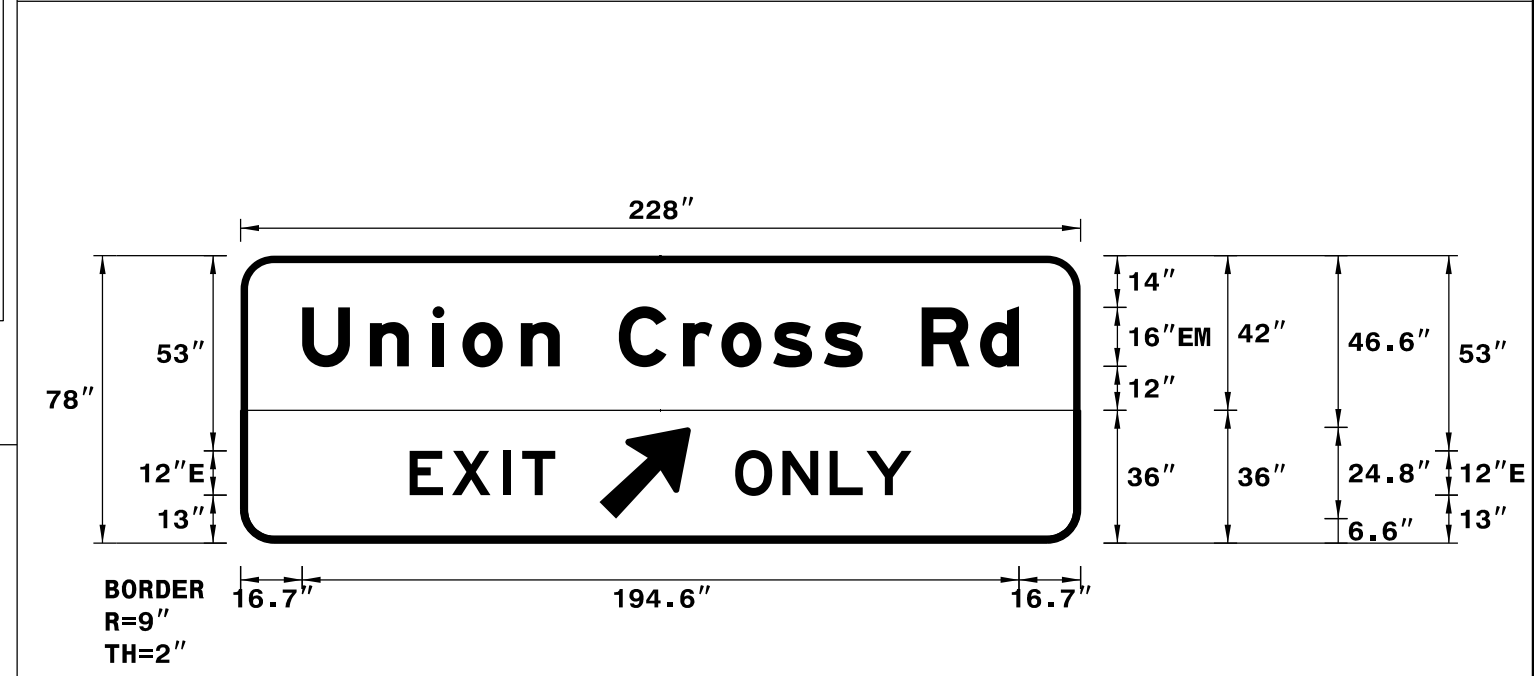

USE NOTES: 1, 2, 3 & 4

- Legend and border(except those that are colored black) shall be direct applied Grade A sheeting.
- Background shall be Grade C reflective sheeting.
- Shields; A, B, and C type arrows shall be on 0.032" (0.8mm) aluminum and demountable.
- Bottom panel shall be yellow Grade C sheeting on background with black recessed border.
THICKNESS: 1.5" RECESS: 0.5"

LETTER POSITIONS

Letter spacings are to start of next letter

Series/Size	Text Length
EM 2000	194.6
E 2000	39.5
E 2000	47.9

FILENAME: U2579AA_SignDesigns

11:10 AM 2/16/2022 c:\pwworking\veas01\c0779653\U-2579AA-SIGN-51R.dgn