


APPROVED: \_\_\_\_\_  
DATE: \_\_\_\_\_

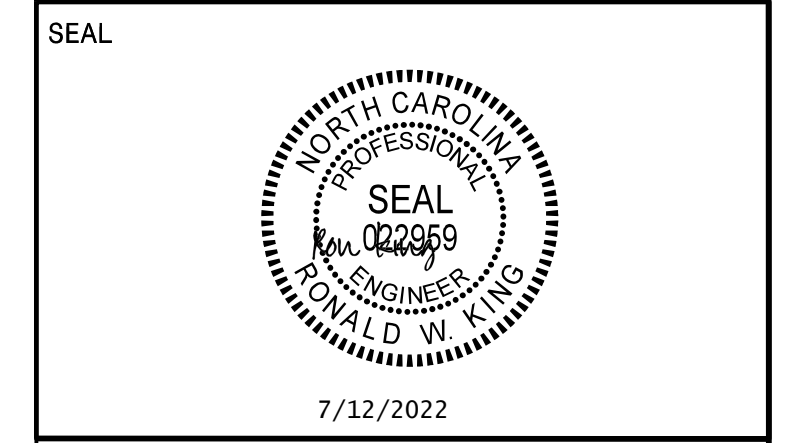

**DOCUMENT NOT CONSIDERED FINAL UNLESS ALL SIGNATURES COMPLETED**

**HDR** HDR Engineering, Inc. of the Carolinas  
555 Fayetteville St, Suite 900 Raleigh, N.C. 27601  
N.C.B.E.L.S. License Number: F-0116

SIGN NUMBER: 29B      BACKG COLOR: Green  
TYPE: A                      COPY COLOR: White  
QUANTITY: 1

SYMBOL	X	Y	WID	HT
M1-5-3-24-7C	70.1	68.7	36	36

SIGN WIDTH: 20'-0"  
HEIGHT: 10'-0"  
TOTAL AREA: 200.0 Sq.Ft.

BORDER TYPE: FLUSH  
RECESS: 0"  
WIDTH: 2"  
RADII: 12"

NO. Z BARS: 3      MAT'L: 0.125" (3.2 mm) ALUMINUM  
LENGTH: 232.0

DESIGN BY: R DRAYTON      CHECKED BY: R KING      Oct 20, 2021  
PROJECT ID: U-2579AA      DIV: 9

Spacing Factor is 1 unless specified otherwise

LETTER POSITIONS

Letter spacings are to start of next letter

Series/Size	Text Length
E 2000	48.8
E 2000	20.8
EM 2000	171.5
E 2000	91.6

FILENAME: U2579AA\_SignDesigns      NORTH CAROLINA D.O.T. SIGN DETAIL

SIGN NUMBER: 30B      BACKG COLOR: Green  
TYPE: A                      COPY COLOR: White  
QUANTITY: 1

SYMBOL	X	Y	WID	HT
AR_Type A	226.5	16.2	22.2	35

SIGN WIDTH: 22'-6"  
HEIGHT: 5'-0"  
TOTAL AREA: 112.5 Sq.Ft.

BORDER TYPE: FLUSH  
RECESS: 0"  
WIDTH: 2"  
RADII: 9"

NO. Z BARS: 2      MAT'L: 0.125" (3.2 mm) ALUMINUM  
LENGTH: 262.0

DESIGN BY: R DRAYTON      CHECKED BY: R KING      Oct 20, 2021  
PROJECT ID: U-2579AA      DIV: 9

Spacing Factor is 1 unless specified otherwise

LETTER POSITIONS

Letter spacings are to start of next letter

Series/Size	Text Length
EM 2000	194.6

FILENAME: U2579AA\_SignDesigns      NORTH CAROLINA D.O.T. SIGN DETAIL

SIGN NUMBER: 32B      BACKG COLOR: Green  
TYPE: A                      COPY COLOR: White  
QUANTITY: 1

SYMBOL	X	Y	WID	HT

SIGN WIDTH: 19'-0"  
HEIGHT: 6'-0"  
TOTAL AREA: 114.0 Sq.Ft.

BORDER TYPE: FLUSH  
RECESS: 0"  
WIDTH: 2"  
RADII: 9"

NO. Z BARS: 2      MAT'L: 0.125" (3.2 mm) ALUMINUM  
LENGTH: 220.0

DESIGN BY: R DRAYTON      CHECKED BY: R KING      Oct 20, 2021  
PROJECT ID: U-2579AA      DIV: 9

Spacing Factor is 1 unless specified otherwise

LETTER POSITIONS

Letter spacings are to start of next letter

Series/Size	Text Length
EM 2000	194.6
E 2000	52.6

FILENAME: U2579AA\_SignDesigns      NORTH CAROLINA D.O.T. SIGN DETAIL

8:47:07 AM 2/11/2022 c:\pwworking\eesat01\cad779653\U-2579AA-SIGN-5S.dgn

# SIGN DESIGNS