


APPROVED: _____
DATE: _____

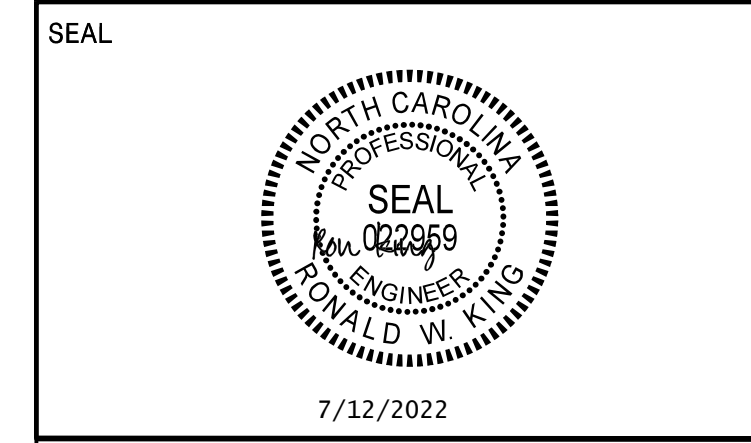

DOCUMENT NOT CONSIDERED FINAL UNLESS ALL SIGNATURES COMPLETED

HDR HDR Engineering, Inc. of the Carolinas
555 Fayetteville St, Suite 900 Raleigh, N.C. 27601
N.C.B.E.L.S. License Number: F-0116

SIGN NUMBER: 33B TYPE: A QUANTITY: 1 SIGN WIDTH: 20'-0" HEIGHT: 10'-6" TOTAL AREA: 210.0 Sq.Ft. BORDER TYPE: FLUSH RECESS: 0" WIDTH: 2" RADII: 12" NO. Z BARS: 3 LENGTH: 232.0	BACKG COLOR: Green COPY COLOR: White <table border="1"> <tr> <th>SYMBOL</th> <th>X</th> <th>Y</th> <th>WID</th> <th>HT</th> </tr> <tr> <td>M1-5-3-24-7C</td> <td>70.1</td> <td>76</td> <td>36</td> <td>36</td> </tr> <tr> <td>AR_Type A</td> <td>104</td> <td>5</td> <td>22.6</td> <td>35.6</td> </tr> </table> MAT'L: 0.125" (3.2 mm) ALUMINUM	SYMBOL	X	Y	WID	HT	M1-5-3-24-7C	70.1	76	36	36	AR_Type A	104	5	22.6	35.6	DESIGN BY: R DRAYTON CHECKED BY: R KING Jan 25, 2022 DIV: 9 PROJECT ID: U-2579AA
SYMBOL	X	Y	WID	HT													
M1-5-3-24-7C	70.1	76	36	36													
AR_Type A	104	5	22.6	35.6													

INCREASE "EXIT" SPACING BY 1.40
Spacing Factor is 1 unless specified otherwise

LETTER POSITIONS

Letter spacings are to start of next letter

Series/Size	Text Length
E 2000	48.8
E 2000	20.8
E 2000	171.5
E 2000	39.5
E 2000	47.8

FILENAME: U2579AA_SignDesigns NORTH CAROLINA D.O.T. SIGN DETAIL

SIGN NUMBER: 35B TYPE: A QUANTITY: 1 SIGN WIDTH: 15'-6" HEIGHT: 12'-6" TOTAL AREA: 193.8 Sq.Ft. BORDER TYPE: FLUSH RECESS: 0" WIDTH: 2" RADII: 12" NO. Z BARS: 4 LENGTH: 178.0	BACKG COLOR: Green COPY COLOR: White <table border="1"> <tr> <th>SYMBOL</th> <th>X</th> <th>Y</th> <th>WID</th> <th>HT</th> </tr> <tr> <td>M1_1</td> <td>75</td> <td>96.9</td> <td>36</td> <td>36</td> </tr> </table> MAT'L: 0.125" (3.2 mm) ALUMINUM	SYMBOL	X	Y	WID	HT	M1_1	75	96.9	36	36	DESIGN BY: R DRAYTON CHECKED BY: R KING Nov 11, 2021 DIV: 9 PROJECT ID: U-2579AA
SYMBOL	X	Y	WID	HT								
M1_1	75	96.9	36	36								

Spacing Factor is 1 unless specified otherwise

LETTER POSITIONS

Letter spacings are to start of next letter

Series/Size	Text Length
EM 2000	134.6
EM 2000	133.3
E 2000	69.8

FILENAME: U2579AA_SignDesigns NORTH CAROLINA D.O.T. SIGN DETAIL

SIGN NUMBER: 36B TYPE: A QUANTITY: 1 SIGN WIDTH: 15'-6" HEIGHT: 12'-6" TOTAL AREA: 193.8 Sq.Ft. BORDER TYPE: FLUSH RECESS: 0" WIDTH: 2" RADII: 12" NO. Z BARS: 4 LENGTH: 178.0	BACKG COLOR: Green COPY COLOR: White <table border="1"> <tr> <th>SYMBOL</th> <th>X</th> <th>Y</th> <th>WID</th> <th>HT</th> </tr> <tr> <td>M1_1</td> <td>75</td> <td>96.9</td> <td>36</td> <td>36</td> </tr> </table> MAT'L: 0.125" (3.2 mm) ALUMINUM	SYMBOL	X	Y	WID	HT	M1_1	75	96.9	36	36	DESIGN BY: R DRAYTON CHECKED BY: R KING Nov 11, 2021 DIV: 9 PROJECT ID: U-2579AA
SYMBOL	X	Y	WID	HT								
M1_1	75	96.9	36	36								

Spacing Factor is 1 unless specified otherwise

LETTER POSITIONS

Letter spacings are to start of next letter

Series/Size	Text Length
EM 2000	134.6
EM 2000	133.3
E 2000	52.6

FILENAME: U2579AA_SignDesigns NORTH CAROLINA D.O.T. SIGN DETAIL

SIGN NUMBER: 37B TYPE: A QUANTITY: 1 SIGN WIDTH: 14'-0" HEIGHT: 10'-0" TOTAL AREA: 140.0 Sq.Ft. BORDER TYPE: FLUSH RECESS: 0" WIDTH: 2" RADII: 12" NO. Z BARS: 3 LENGTH: 160.0	BACKG COLOR: Green COPY COLOR: White <table border="1"> <tr> <th>SYMBOL</th> <th>X</th> <th>Y</th> <th>WID</th> <th>HT</th> </tr> <tr> <td>M1_1</td> <td>34.1</td> <td>69.1</td> <td>36</td> <td>36</td> </tr> </table> MAT'L: 0.125" (3.2 mm) ALUMINUM	SYMBOL	X	Y	WID	HT	M1_1	34.1	69.1	36	36	DESIGN BY: R DRAYTON CHECKED BY: R KING Feb 24, 2022 DIV: 9 PROJECT ID: U-2579AA
SYMBOL	X	Y	WID	HT								
M1_1	34.1	69.1	36	36								

Spacing Factor is 1 unless specified otherwise

LETTER POSITIONS

Letter spacings are to start of next letter

Series/Size	Text Length
E 2000	48.8
EM 2000	133.3
E 2000	70.1

FILENAME: U2579AA_SignDesigns NORTH CAROLINA D.O.T. SIGN DETAIL

2:39:32 PM
 2/26/2022
 c:\pwworking\veast01\q0779653\U-2579AA-SIGN-5K.dgn

SIGN DESIGNS