


APPROVED: _____

DATE: _____

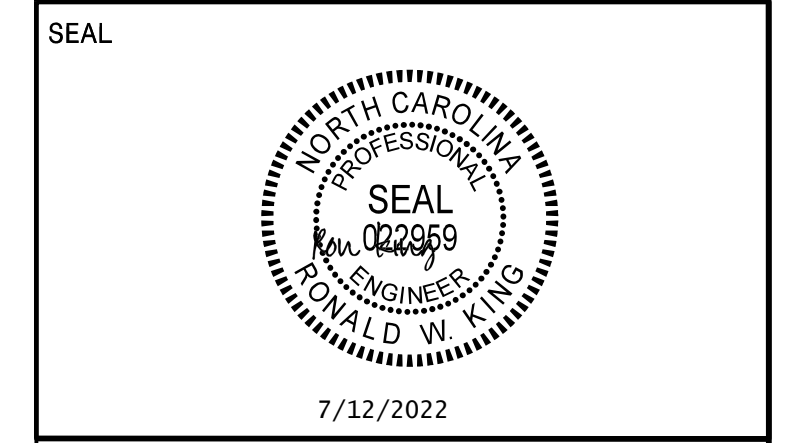

**DOCUMENT NOT CONSIDERED FINAL
UNLESS ALL SIGNATURES COMPLETED**

HDR HDR Engineering, Inc. of the Carolinas
555 Fayetteville St., Suite 900 Raleigh, N.C. 27601
N.C.B.E.L.S. License Number: F-0116

SIGN NUMBER: 44B TYPE: A QUANTITY: 1 SIGN WIDTH: 17'-0" HEIGHT: 11'-6" TOTAL AREA: 195.5 Sq.Ft. BORDER TYPE: FLUSH RECESS: 0" WIDTH: 2" RADII: 12" NO. Z BARS: 3 LENGTH: 196.0	BACKG COLOR: Green COPY COLOR: White SYMBOL X Y WID HT M1_1 52.1 85.8 36 36 AR_Type A 16.2 18.3 22.2 35 AR_Type A 160.2 18.3 22.2 35 MAT'L: 0.125" (3.2 mm) ALUMINUM	DESIGN BY: R DRAYTON PROJECT ID: U-2579AA CHECKED BY: R KING Oct 20, 2021 DIV: 9
---	--	--

USE NOTES: 1, 2 & 3

- Legend and border(except those that are colored black) shall be direct applied Grade A sheeting.
- Background shall be Grade C reflective sheeting.
- Shields: A, B, and C type arrows shall be on 0.032" (0.8mm) aluminum and demountable.

LETTER POSITIONS

Letter spacings are to start of next letter											Series/Size Text Length
W	E	S	T								E 2000 48.8
103.1	15.9	2.2	10.7	11	9	52.1					
W	y	t	h	e	v	i	l	l	e		EM 2000 133.3
35.4	19	16.6	13.4	15.5	13.8	17	9.6	9.6	8.2	10.6	35.4

FILENAME: U2579AA_SignDesigns NORTH CAROLINA D.O.T. SIGN DETAIL

SIGN NUMBER: 43B TYPE: A QUANTITY: 1 SIGN WIDTH: 14'-0" HEIGHT: 10'-0" TOTAL AREA: 140.0 Sq.Ft. BORDER TYPE: FLUSH RECESS: 0" WIDTH: 2" RADII: 12" NO. Z BARS: 3 LENGTH: 160.0	BACKG COLOR: Green COPY COLOR: White SYMBOL X Y WID HT M1_1 35.3 69.1 36 36 MAT'L: 0.125" (3.2 mm) ALUMINUM	DESIGN BY: R DRAYTON PROJECT ID: U-2579AA CHECKED BY: R KING Oct 20, 2021 DIV: 9
---	---	--

USE NOTES: 1, 2 & 3

- Legend and border(except those that are colored black) shall be direct applied Grade A sheeting.
- Background shall be Grade C reflective sheeting.
- Shields: A, B, and C type arrows shall be on 0.032" (0.8mm) aluminum and demountable.

LETTER POSITIONS

Letter spacings are to start of next letter											Series/Size Text Length
E	A	S	T								E 2000 46.4
86.3	11.3	1.5	13.6	11	9	35.3					
H	i	g	h	P	o	i	n	t			EM 2000 134.6
16.7	18.4	8.2	17	10.6	16	15.4	15.8	9.6	15.4	8.3	16.7
1/4	M	I	L	E							E 2000 70.1
49	22	15	12	4.4	9.2	7.5	49				

FILENAME: U2579AA_SignDesigns NORTH CAROLINA D.O.T. SIGN DETAIL

8:53:43 AM
2/11/2022
c:\pwworking\ees\01\ad779653\U-2579AA-SIGN-5M.dgn

SIGN DESIGNS