


SIGN NUMBER: 201  
 TYPE: A  
 QUANTITY: 1  
 SIGN WIDTH: 6'-6"  
 HEIGHT: 5'-0"  
 TOTAL AREA: 32.5 Sq.Ft.  
 BORDER TYPE: FLUSH  
 RECESS: 0"  
 WIDTH: 1.5"  
 RADII: 6"  
 NO. Z BARS: 2  
 LENGTH: 70.0

BACKG COLOR: Green  
 COPY COLOR: White

SYMBOL	X	Y	WID	HT
AR_Type A	49	6	18.3	29.3

MAT'L: 0.125" (3.2 mm) ALUMINUM

DESIGN BY: R DRAYTON  
 CHECKED BY: R KING  
 Feb 07, 2022  
 PROJECT ID: U-2579AA  
 DIV: 9

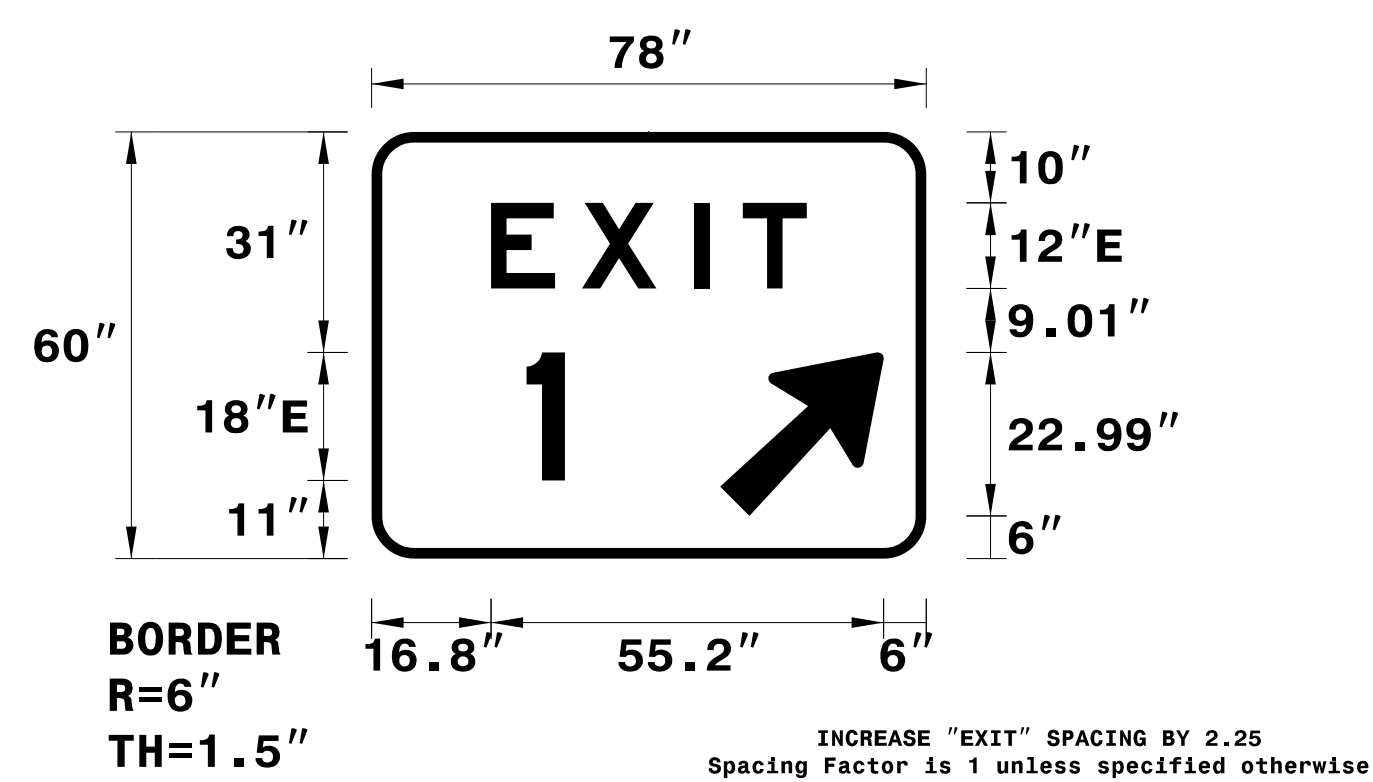

USE NOTES: 1,2  
 1. Legend and border(except those that are colored black) shall be direct applied Grade C sheeting.  
 2. Background shall be Grade C reflective sheeting.

LETTER POSITIONS

Letter spacings are to start of next letter										Series/Size	Text Length	
	E	X	I	T								
	16.8	12.8	15.8	6.8	9	16.8					E 2000	44.4
	X	X									E 2000	33.8
	8.7	18.2	15.7	35.5								

FILENAME: U2579AA\_SignDesigns NORTH CAROLINA D.O.T. SIGN DETAIL


SIGN NUMBER: 205 & 206  
 TYPE: A  
 QUANTITY: 2  
 SIGN WIDTH: 6'-6"  
 HEIGHT: 5'-0"  
 TOTAL AREA: 32.5 Sq.Ft.  
 BORDER TYPE: FLUSH  
 RECESS: 0"  
 WIDTH: 1.5"  
 RADII: 6"  
 NO. Z BARS: 2  
 LENGTH: 70.0

BACKG COLOR: Green  
 COPY COLOR: White

SYMBOL	X	Y	WID	HT
AR_Type A	49	6	18.3	29.3

MAT'L: 0.125" (3.2 mm) ALUMINUM

DESIGN BY: R DRAYTON  
 CHECKED BY: R KING  
 Oct 21, 2021  
 PROJECT ID: U-2579AA  
 DIV: 9

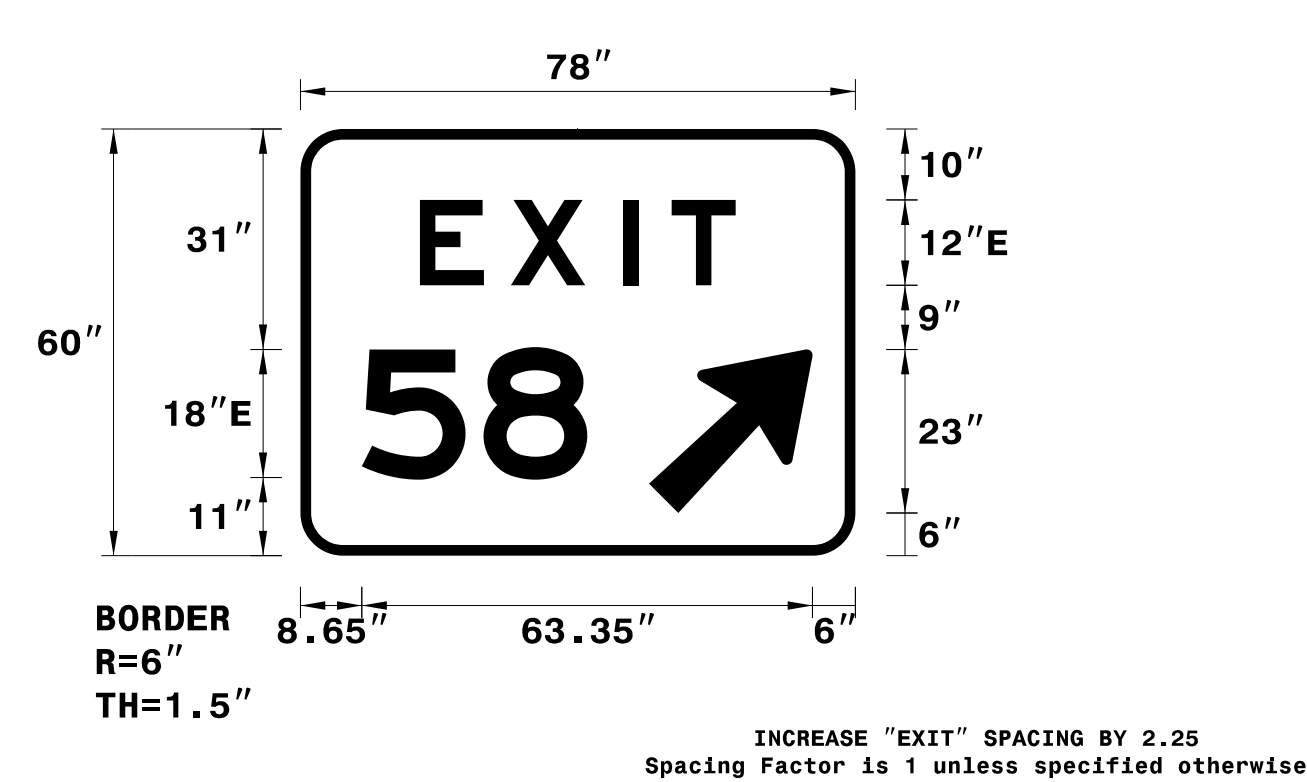

USE NOTES: 1,2  
 1. Legend and border(except those that are colored black) shall be direct applied Grade C sheeting.  
 2. Background shall be Grade C reflective sheeting.

LETTER POSITIONS

Letter spacings are to start of next letter										Series/Size	Text Length	
	E	X	I	T								
	16.8	12.8	15.8	6.8	9	16.8					E 2000	44.4
	X	X									E 2000	31.7
	8.7	17.1	14.6	37.7								

FILENAME: U2579AA\_SignDesigns NORTH CAROLINA D.O.T. SIGN DETAIL


SIGN NUMBER: 202 & 203A  
 TYPE: A  
 QUANTITY: 2  
 SIGN WIDTH: 6'-6"  
 HEIGHT: 5'-0"  
 TOTAL AREA: 32.5 Sq.Ft.  
 BORDER TYPE: FLUSH  
 RECESS: 0"  
 WIDTH: 1.5"  
 RADII: 6"  
 NO. Z BARS: 2  
 LENGTH: 70.0

BACKG COLOR: Green  
 COPY COLOR: White

SYMBOL	X	Y	WID	HT
AR_Type A	49	6	18.3	29.3

MAT'L: 0.125" (3.2 mm) ALUMINUM

DESIGN BY: R DRAYTON  
 CHECKED BY: R KING  
 Feb 10, 2022  
 PROJECT ID: U-2579AA  
 DIV: 9

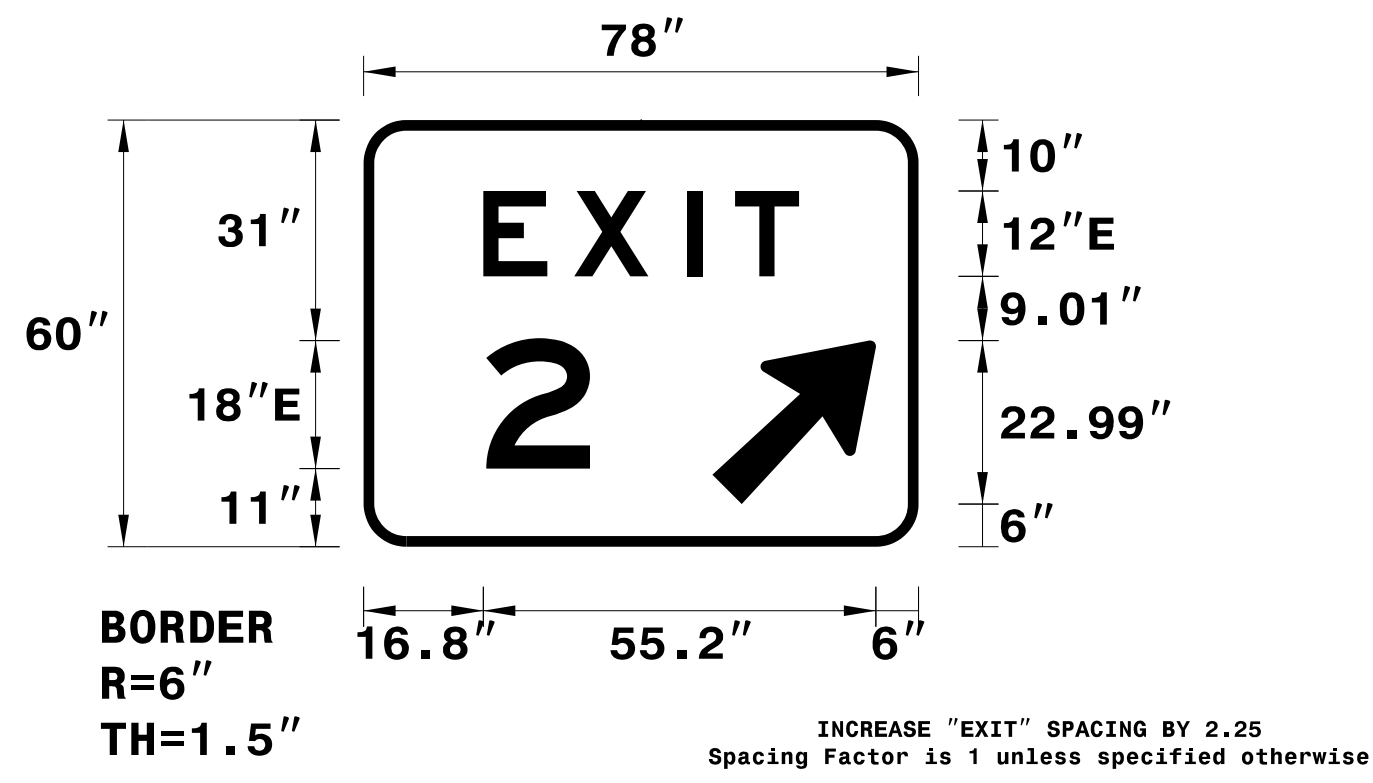

USE NOTES: 1,2  
 1. Legend and border(except those that are colored black) shall be direct applied Grade C sheeting.  
 2. Background shall be Grade C reflective sheeting.

LETTER POSITIONS

Letter spacings are to start of next letter										Series/Size	Text Length	
	E	X	I	T								
	16.8	12.8	15.8	6.8	9	16.8					E 2000	44.4
	2										E 2000	14.6
	17.2	14.6	46.2									

FILENAME: U2579AA\_SignDesigns NORTH CAROLINA D.O.T. SIGN DETAIL


SIGN NUMBER: 204  
 TYPE: A  
 QUANTITY: 1  
 SIGN WIDTH: 6'-6"  
 HEIGHT: 5'-0"  
 TOTAL AREA: 32.5 Sq.Ft.  
 BORDER TYPE: FLUSH  
 RECESS: 0"  
 WIDTH: 1.5"  
 RADII: 6"  
 NO. Z BARS: 2  
 LENGTH: 70.0

BACKG COLOR: Green  
 COPY COLOR: White

SYMBOL	X	Y	WID	HT
AR_Type A	49	6	18.3	29.3

MAT'L: 0.125" (3.2 mm) ALUMINUM

DESIGN BY: R DRAYTON  
 CHECKED BY: R KING  
 Feb 10, 2022  
 PROJECT ID: U-2579AA  
 DIV: 9

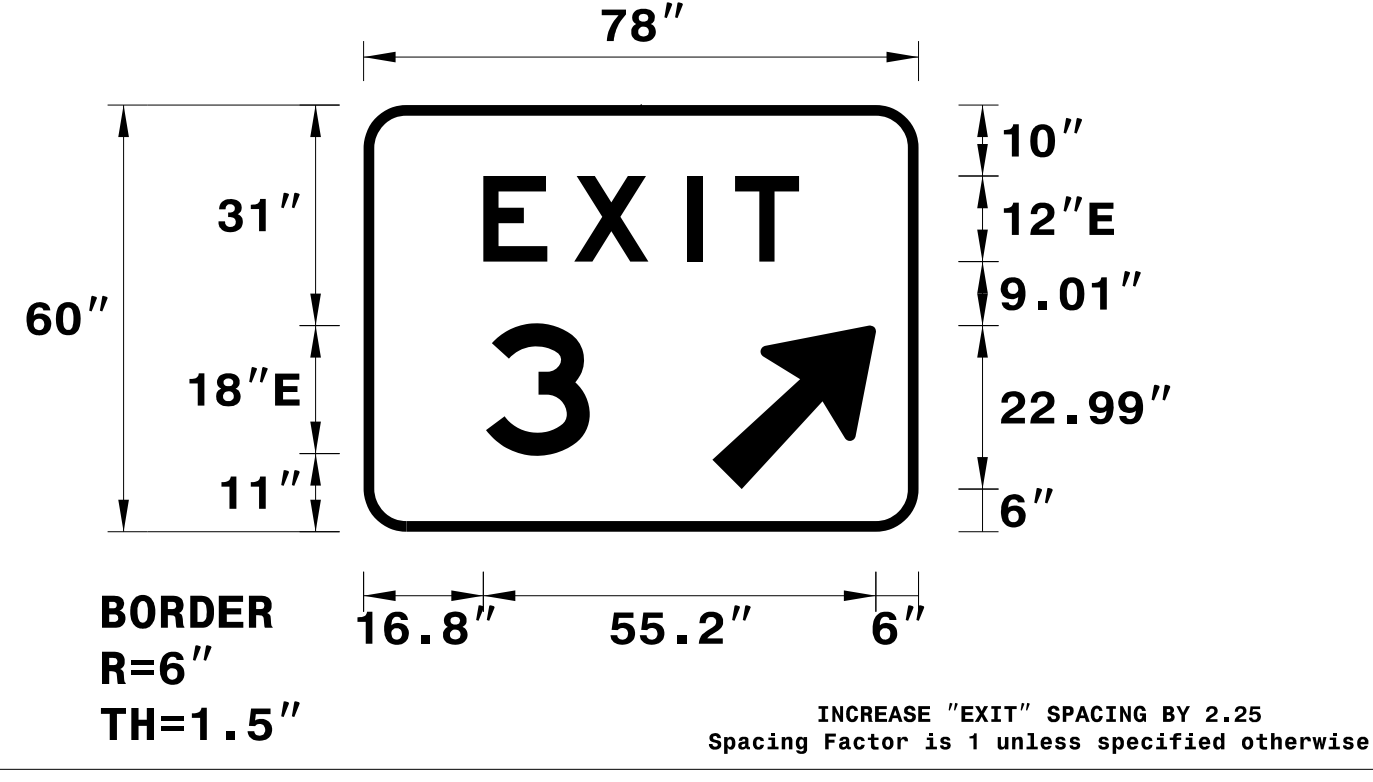


USE NOTES: 1,2  
 1. Legend and border(except those that are colored black) shall be direct applied Grade C sheeting.  
 2. Background shall be Grade C reflective sheeting.

LETTER POSITIONS

Letter spacings are to start of next letter										Series/Size	Text Length	
	E	X	I	T								
	16.8	12.8	15.8	6.8	9	16.8					E 2000	44.4
	3										E 2000	14.6
	17.2	14.6	46.2									

FILENAME: U2579AA\_SignDesigns NORTH CAROLINA D.O.T. SIGN DETAIL

APPROVED: \_\_\_\_\_  
 DATE: \_\_\_\_\_

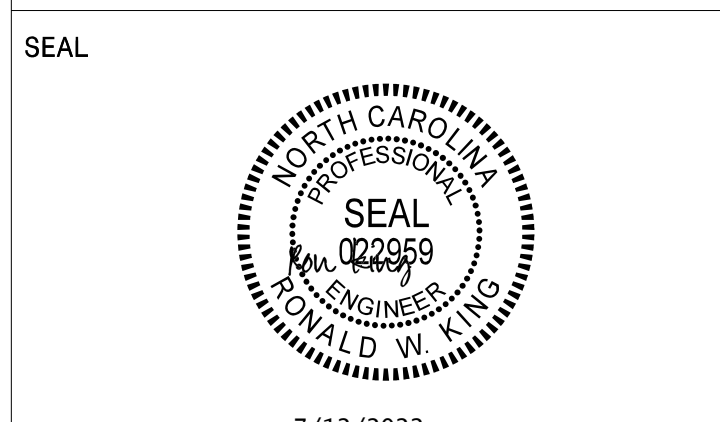

7/12/2022  
**DOCUMENT NOT CONSIDERED FINAL  
 UNLESS ALL SIGNATURES COMPLETED**

**HDR** HDR Engineering, Inc. of the Carolinas  
 555 Fayetteville St. Suite 900 Raleigh, N.C. 27601  
 N.C.B.E.L.S. License Number: F-0116

I:\5628\_AM  
 2/28/2022  
 Et:\pwworking\veast01\40779653\U-2579AA\_SIGN-5A4A.dgn

# SIGN DESIGNS