



APPROVED: _____
DATE: _____

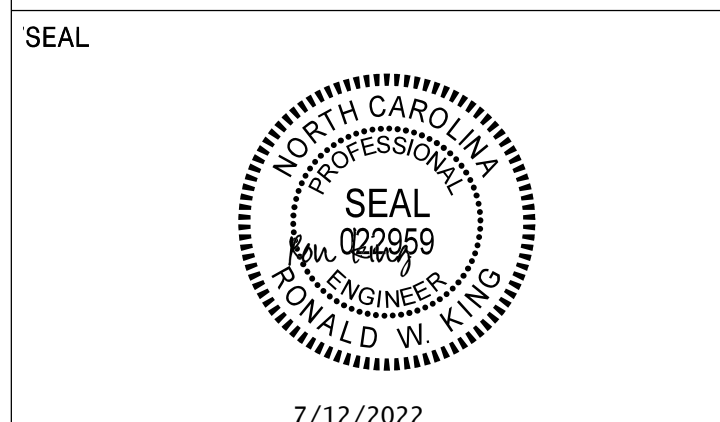

**DOCUMENT NOT CONSIDERED FINAL
UNLESS ALL SIGNATURES COMPLETED**

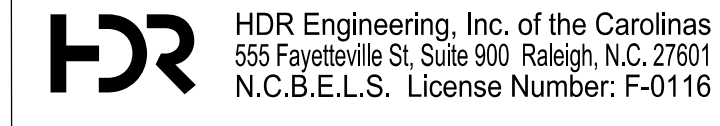

SIGN NUMBER: 305 & 316 BACKG COLOR: Green
TYPE: D COPY COLOR: White DESIGN BY: R DRAYTON CHECKED BY: R KING Oct 25, 2021
PROJECT ID: U-2579AA DIV: 9

QUANTITY: 2 SYMBOl X Y WID HT
SIGN WIDTH: 7'-0" AR_Type D 7.9 17.8 6 9
HEIGHT: 2'-6" AR_Type D 4.9 4.8 6 9
TOTAL AREA: 17.5 Sq.-Ft.

BORDER TYPE: FLUSH
RECESS: 0"
WIDTH: 0.75"
RADII: 3"

MAT'L: 0.125" (3.2 mm) ALUMINUM

NO. Z BARS:
LENGTH:

USE NOTES: 1,2

1. Legend and border(except those that are colored black) shall be direct applied Grade C sheeting.
2. Background shall be Grade C reflective sheeting.

Spacing Factor is 1 unless specified otherwise

LETTER POSITIONS

| Letter spacings are to start of next letter | | | | | | | | | | | | | | | Series/Size | | |
|---|-----|-----|-----|-----|-----|-----|-----|-----|-----|-----|------|-----|-----|-----|-------------|------|--------|
| | | | | | | | | | | | | | | | Text Length | | |
| 19.9 | 6.1 | 2.2 | 4.3 | 3.1 | 2.8 | 4.6 | 3.5 | 3 | 2.1 | 3 | 4.7 | 4.6 | 1.9 | 4.4 | 5.9 | 7.9 | D 2000 |
| | | | | | | | | | | | | | | | 56.2 | | |
| | | | | | | | | | | | | | | | D 2000 | | |
| 19.9 | 5.4 | 1.9 | 4.8 | 3.5 | 6 | 4.6 | 4.6 | 2.2 | 4.1 | 2.4 | 24.5 | | | | | 39.6 | |

FILENAME: U2579AA_SignDesigns NORTH CAROLINA D.O.T. SIGN DETAIL

SIGN NUMBER: 313 BACKG COLOR: Green
TYPE: D COPY COLOR: White DESIGN BY: R DRAYTON CHECKED BY: R KING Oct 22, 2021
PROJECT ID: U-2579AA DIV: 9

QUANTITY: 1 SYMBOl X Y WID HT
SIGN WIDTH: 5'-6" AR_FISHOOK 6.7 3.6 10.1 10.8
HEIGHT: 1'-6"
TOTAL AREA: 8.3 Sq.-Ft.

BORDER TYPE: FLUSH
RECESS: 0"
WIDTH: 0.75"
RADII: 2.25"

MAT'L: 0.125" (3.2 mm) ALUMINUM

NO. Z BARS:
LENGTH:

USE NOTES: 1,2

1. Legend and border(except those that are colored black) shall be direct applied Grade C sheeting.
2. Background shall be Grade C reflective sheeting.

Spacing Factor is 1 unless specified otherwise

LETTER POSITIONS

| Letter spacings are to start of next letter | | | | | | | | | | | | | | | Series/Size | |
|---|-----|-----|-----|-----|-----|---|-----|-----|-----|-----|-----|--|--|--|-------------|------|
| | | | | | | | | | | | | | | | Text Length | |
| 22.8 | 5.6 | 4.7 | 3.1 | 4.4 | 3.9 | 5 | 2.2 | 2.2 | 1.9 | 3.5 | 6.7 | | | | | 36.5 |

FILENAME: U2579AA_SignDesigns NORTH CAROLINA D.O.T. SIGN DETAIL

SIGN NUMBER: 314 & 317 BACKG COLOR: Green
TYPE: D COPY COLOR: White DESIGN BY: R DRAYTON CHECKED BY: R KING Oct 22, 2021
PROJECT ID: U-2579AA DIV: 9

QUANTITY: 2 SYMBOl X Y WID HT
SIGN WIDTH: 5'-6" AR_Type D 7.2 17.8 6 9
HEIGHT: 2'-6" AR_Type D 49.7 4.8 6 9
TOTAL AREA: 13.8 Sq.-Ft.

BORDER TYPE: FLUSH
RECESS: 0"
WIDTH: 0.75"
RADII: 3"

MAT'L: 0.125" (3.2 mm) ALUMINUM

NO. Z BARS:
LENGTH:

USE NOTES: 1,2

1. Legend and border(except those that are colored black) shall be direct applied Grade C sheeting.
2. Background shall be Grade C reflective sheeting.

Spacing Factor is 1 unless specified otherwise

LETTER POSITIONS

| Letter spacings are to start of next letter | | | | | | | | | | | | | | | Series/Size | |
|---|-----|-----|-----|-----|-----|-----|-----|-----|-----|-----|------|--|--|--|-------------|------|
| | | | | | | | | | | | | | | | Text Length | |
| 19.2 | 5.4 | 1.9 | 4.8 | 3.5 | 6 | 4.6 | 4.6 | 2.2 | 4.1 | 2.4 | 7.2 | | | | | 39.6 |
| | | | | | | | | | | | | | | | D 2000 | |
| | | | | | | | | | | | | | | | 39.6 | |
| | | | | | | | | | | | | | | | D 2000 | |
| 7.3 | 5.6 | 4.7 | 3.1 | 4.4 | 3.9 | 5 | 2.2 | 2.2 | 1.9 | 3.5 | 22.3 | | | | | 36.5 |

FILENAME: U2579AA_SignDesigns NORTH CAROLINA D.O.T. SIGN DETAIL

SIGN NUMBER: 311 & 315 BACKG COLOR: Green
TYPE: D COPY COLOR: White DESIGN BY: R DRAYTON CHECKED BY: R KING Oct 22, 2021
PROJECT ID: U-2579AA DIV: 9

QUANTITY: 2 SYMBOl X Y WID HT
SIGN WIDTH: 5'-6" AR_Type D 8.8 17.8 6 9
HEIGHT: 2'-6" AR_Type D 51.3 4.8 6 9
TOTAL AREA: 13.8 Sq.-Ft.

BORDER TYPE: FLUSH
RECESS: 0"
WIDTH: 0.75"
RADII: 3"

MAT'L: 0.125" (3.2 mm) ALUMINUM

NO. Z BARS:
LENGTH:

USE NOTES: 1,2

1. Legend and border(except those that are colored black) shall be direct applied Grade C sheeting.
2. Background shall be Grade C reflective sheeting.

Spacing Factor is 1 unless specified otherwise

LETTER POSITIONS

| Letter spacings are to start of next letter | | | | | | | | | | | | | | | Series/Size | |
|---|-----|-----|-----|-----|-----|-----|-----|-----|-----|-----|------|--|--|--|-------------|------|
| | | | | | | | | | | | | | | | Text Length | |
| 20.8 | 5.6 | 4.7 | 3.1 | 4.4 | 3.9 | 5 | 2.2 | 2.2 | 1.9 | 3.5 | 8.8 | | | | | 36.5 |
| | | | | | | | | | | | | | | | D 2000 | |
| | | | | | | | | | | | | | | | 36.5 | |
| | | | | | | | | | | | | | | | D 2000 | |
| 5.7 | 5.4 | 1.9 | 4.8 | 3.5 | 6 | 4.6 | 4.6 | 2.2 | 4.1 | 2.4 | 20.7 | | | | | 39.6 |

FILENAME: U2579AA_SignDesigns NORTH CAROLINA D.O.T. SIGN DETAIL

SIGN NUMBER: 319 BACKG COLOR: Green
TYPE: D COPY COLOR: White DESIGN BY: R DRAYTON CHECKED BY: R KING Feb 25, 2022
PROJECT ID: U-2579AA DIV: 9

QUANTITY: 1 SYMBOl X Y WID HT
SIGN WIDTH: 5'-6" AR_Type D 6.2 17.8 6 9
HEIGHT: 2'-6" AR_Type D 6.2 4.8 6 9
TOTAL AREA: 13.8 Sq.-Ft.

BORDER TYPE: FLUSH
RECESS: 0"
WIDTH: 0.75"
RADII: 3"

MAT'L: 0.125" (3.2 mm) ALUMINUM

NO. Z BARS:
LENGTH:

USE NOTES: 1,2

1. Legend and border(except those that are colored black) shall be direct applied Grade C sheeting.
2. Background shall be Grade C reflective sheeting.

Spacing Factor is 1 unless specified otherwise

LETTER POSITIONS

| Letter spacings are to start of next letter | | | | | | | | | | | | | | | Series/Size | |
|---|-----|-----|-----|-----|-----|-----|-----|-----|-----|-----|-----|--|--|--|-------------|------|
| | | | | | | | | | | | | | | | Text Length | |
| 18.2 | 5.8 | 4.6 | 2.2 | 4.3 | 4.4 | 2.5 | 2.8 | 4.1 | 7.5 | 3.5 | 6.2 | | | | | 41.7 |
| | | | | | | | | | | | | | | | D 2000 | |
| | | | | | | | | | | | | | | | 41.7 | |
| | | | | | | | | | | | | | | | D 2000 | |
| 23.4 | 5.6 | 4.7 | 3.1 | 4.4 | 3.9 | 5 | 2.2 | 2.2 | 1.9 | 3.5 | 6.2 | | | | | 36.5 |

FILENAME: U2579AA_SignDesigns NORTH CAROLINA D.O.T. SIGN DETAIL

SIGN DESIGNS

8:03:19 AM
3/2/2022
c:\pwworking\east01\job779653\U-2579AA-SIGN-5EEE.dgn