



7/12/2022

**DOCUMENT NOT CONSIDERED FINAL
UNLESS ALL SIGNATURES COMPLETED**

HDR HDR Engineering, Inc. of the Carolinas
555 Fayetteville St. Suite 900 Raleigh, N.C. 27601
N.C.B.E.L.S. License Number: F-0116

SIGN NUMBER: 82A, 83A & 84A BACKG COLOR: Green
TYPE: A COPY COLOR: White
QUANTITY: 3

SYMBOL	X	Y	WID	HT


SIGN WIDTH: 9'-6"
HEIGHT: 4'-6"
TOTAL AREA: 42.8 Sq.Ft.

BORDER TYPE: FLUSH
RECESS: 0
WIDTH: 2"
RADII: 3"

NO. Z BARS: 2
LENGTH: 106.0

MAT'L: 0.125" (3.2 mm) ALUMINUM

DESIGN BY: R DRAYTON CHECKED BY: R KING Jun 13, 2022
PROJECT ID: U-2579AA DIV: 9

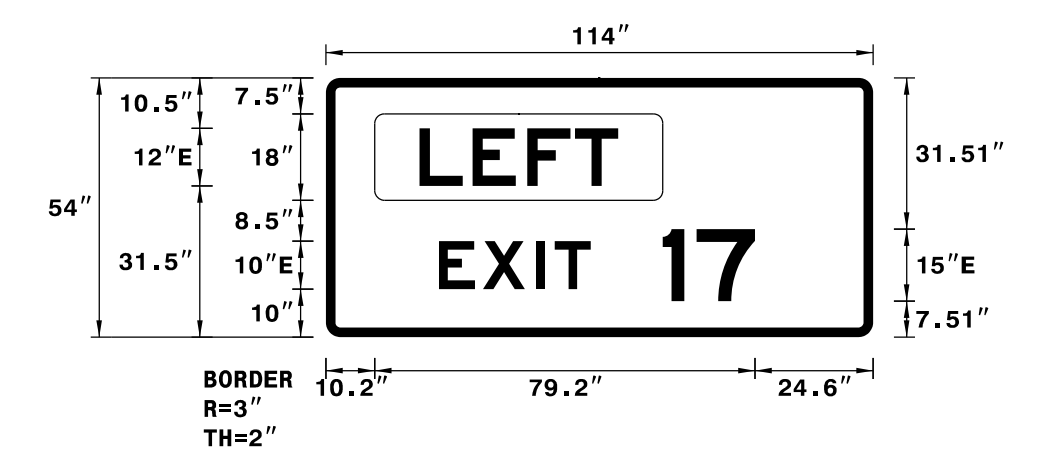

USE NOTES: 1,2

1. Legend and border(except those that are colored black) shall be direct applied Grade A sheeting.
2. Background shall be Grade C reflective sheeting.

SIGN NUMBER: 79A, 80A, 81A BACKG COLOR: Green
TYPE: A COPY COLOR: White
QUANTITY: 3

SYMBOL	X	Y	WID	HT


SIGN WIDTH: 9'-6"
HEIGHT: 4'-6"
TOTAL AREA: 42.8 Sq.Ft.

BORDER TYPE: FLUSH
RECESS: 0
WIDTH: 2"
RADII: 3"

NO. Z BARS: 2
LENGTH: 106.0

MAT'L: 0.125" (3.2 mm) ALUMINUM

DESIGN BY: R DRAYTON CHECKED BY: R KING Jun 13, 2022
PROJECT ID: U-2579AA DIV: 9

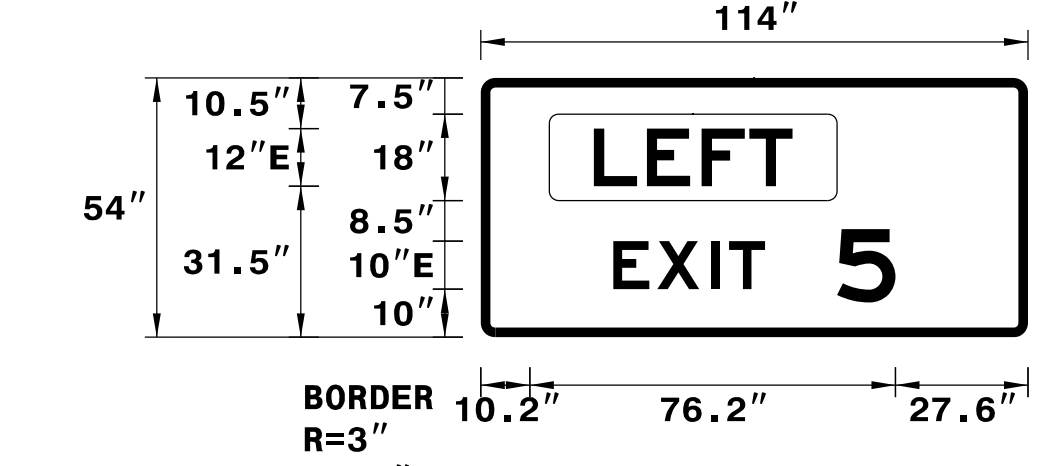

USE NOTES: 1,2

1. Legend and border(except those that are colored black) shall be direct applied Grade A sheeting.
2. Background shall be Grade C reflective sheeting.

INCREASE "EXIT" SPACING BY 1.20
Spacing Factor is 1 unless specified otherwise

INCREASE "EXIT" SPACING BY 1.20
Spacing Factor is 1 unless specified otherwise

LETTER POSITIONS

Letter spacings are to start of next letter

Series/Size	Text Length
E 2000	41.4
E 2000	31.6
E 2000	19.2

FILENAME: U2579AA_I-74_Modification NORTH CAROLINA D.O.T. SIGN DETAIL

LETTER POSITIONS

Letter spacings are to start of next letter

Series/Size	Text Length
E 2000	41.4
E 2000	31.6
E 2000	12.2

FILENAME: U2579AA_I-74_Modification NORTH CAROLINA D.O.T. SIGN DETAIL

SIGN NUMBER: 121A BACKG COLOR: Green
TYPE: A COPY COLOR: White
QUANTITY: 1

SYMBOL	X	Y	WID	HT


SIGN WIDTH: 9'-6"
HEIGHT: 4'-6"
TOTAL AREA: 42.8 Sq.Ft.

BORDER TYPE: FLUSH
RECESS: 0
WIDTH: 2"
RADII: 3"

NO. Z BARS: 2
LENGTH: 106.0

MAT'L: 0.125" (3.2 mm) ALUMINUM

DESIGN BY: R DRAYTON CHECKED BY: R KING Jun 13, 2022
PROJECT ID: U-2579AA DIV: 9

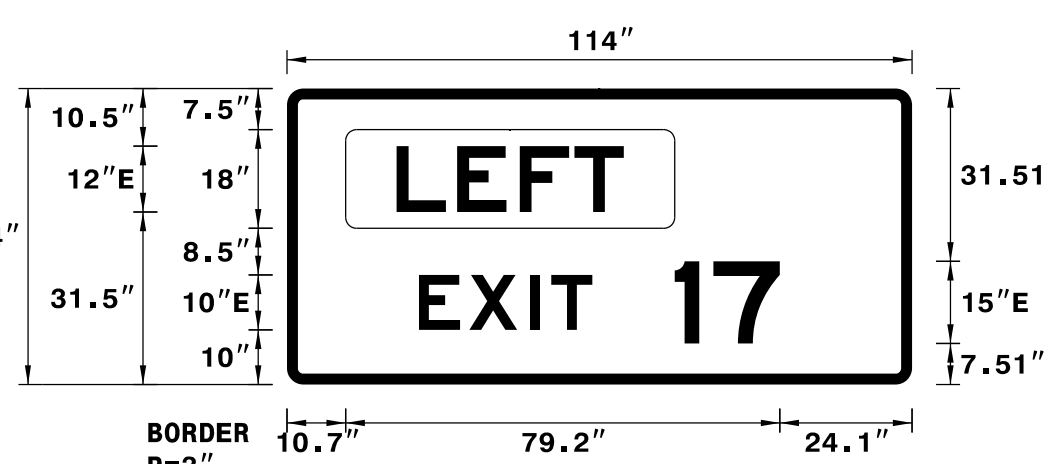

USE NOTES: 1,2

1. Legend and border(except those that are colored black) shall be direct applied Grade C sheeting.
2. Background shall be Grade C reflective sheeting.

INCREASE "EXIT" SPACING BY 1.20
Spacing Factor is 1 unless specified otherwise

SIGN NUMBER: 122A, 123A, 124A & 127A BACKG COLOR: Green
TYPE: B COPY COLOR: White
QUANTITY: 4

SYMBOL	X	Y	WID	HT


SIGN WIDTH: 9'-6"
HEIGHT: 2'-6"
TOTAL AREA: 23.8 Sq.Ft.

BORDER TYPE: FLUSH
RECESS: 0"
WIDTH: 2"
RADII: 3"

NO. Z BARS: 2
LENGTH: 106.0

MAT'L: 0.125" (3.2 mm) ALUMINUM

DESIGN BY: R DRAYTON CHECKED BY: R KING Jun 13, 2022
PROJECT ID: U-2579AA DIV: 9

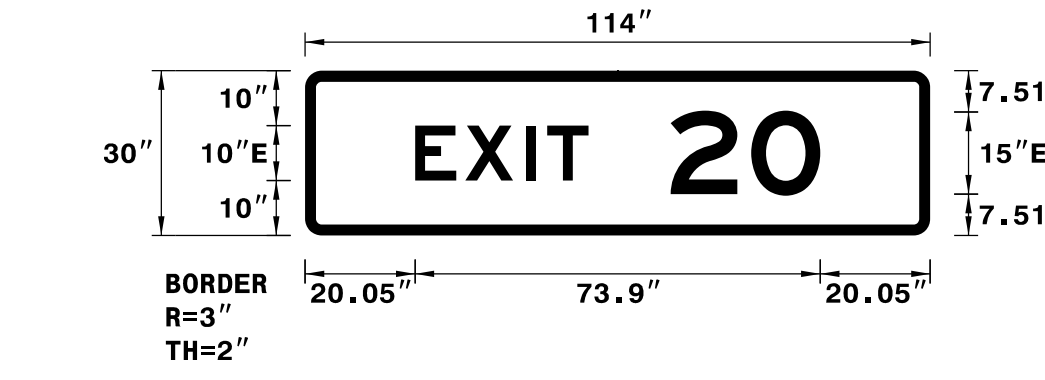

USE NOTES: 1,2

1. Legend and border(except those that are colored black) shall be direct applied Grade C sheeting.
2. Background shall be Grade C reflective sheeting.

INCREASE "EXIT" SPACING BY 1.20
Spacing Factor is 1 unless specified otherwise

LETTER POSITIONS

Letter spacings are to start of next letter

Series/Size	Text Length
E 2000	41.4
E 2000	31.6
E 2000	19.2

FILENAME: U2579AA_I-74_Modification NORTH CAROLINA D.O.T. SIGN DETAIL

LETTER POSITIONS

Letter spacings are to start of next letter

Series/Size	Text Length
E 2000	31.6
E 2000	27.3

FILENAME: U2579AA_I-74_Modification NORTH CAROLINA D.O.T. SIGN DETAIL