


SIGN NUMBER: 125A, 126A  
 TYPE: A  
 QUANTITY: 2  
 SIGN WIDTH: 9'-6"  
 HEIGHT: 4'-6"  
 TOTAL AREA: 42.8 Sq.Ft.  
 BORDER TYPE: FLUSH  
 RECESS: 0  
 WIDTH: 2"  
 RADII: 3"  
 NO. Z BARS: 2  
 LENGTH: 106.0

BACKG COLOR: Green  
 COPY COLOR: White  
 MAT'L: 0.125" (3.2 mm) ALUMINUM

DESIGN BY: R DRAYTON  
 PROJECT ID: U-2579AA  
 CHECKED BY: R KING  
 Jun 13, 2022  
 DIV: 9

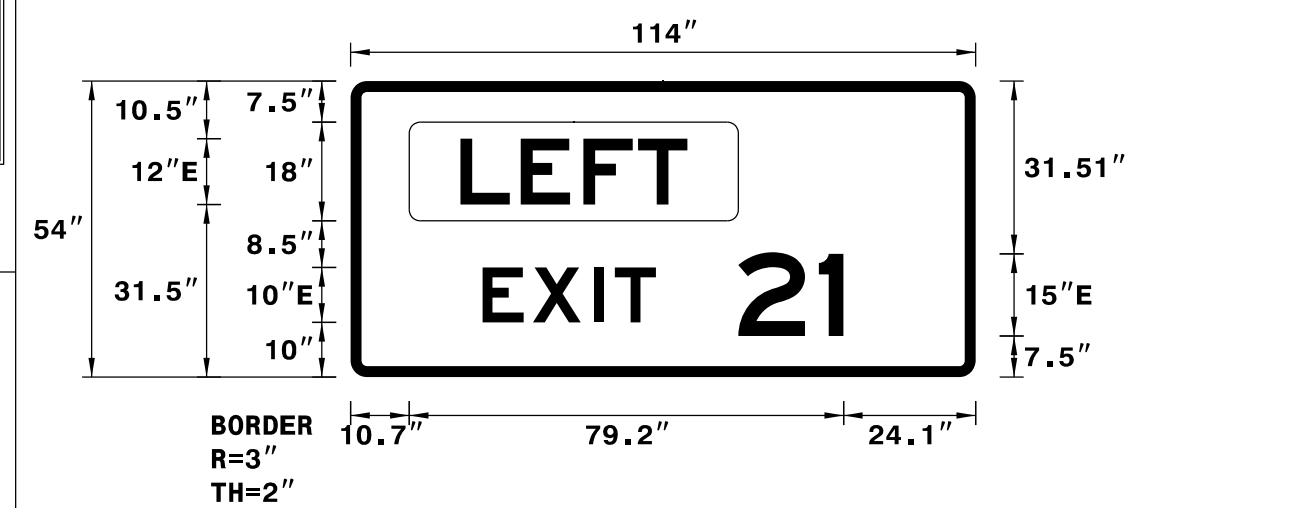

USE NOTES: 1,2  
 1. Legend and border(except those that are colored black) shall be direct applied Grade C sheeting.  
 2. Background shall be Grade C reflective sheeting.

LETTER POSITIONS


Letter spacings are to start of next letter										Series/Size
										Text Length
	L	E	F	T						E 2000
20	11	11.4	10	9	52.6					41.4
	E	X	I	T						E 2000
24.1	9.2	11.1	3.8	7.5	58.3					31.6
	2	1								E 2000
70.7	14.7	4.5	24.1							19.2

FILENAME: U2579AA\_I-74\_Modification NORTH CAROLINA D.O.T. SIGN DETAIL

SIGN NUMBER: 128A, 129A & 130A & 131A  
 TYPE: B  
 QUANTITY: 4  
 SIGN WIDTH: 9'-6"  
 HEIGHT: 2'-6"  
 TOTAL AREA: 23.8 Sq.Ft.  
 BORDER TYPE: FLUSH  
 RECESS: 0"  
 WIDTH: 2"  
 RADII: 3"  
 NO. Z BARS: 2  
 LENGTH: 106.0

BACKG COLOR: Brown  
 COPY COLOR: White  
 MAT'L: 0.125" (3.2 mm) ALUMINUM

DESIGN BY: R DRAYTON  
 PROJECT ID: U-2579AA  
 CHECKED BY: R KING  
 Jun 13, 2022  
 DIV: 9

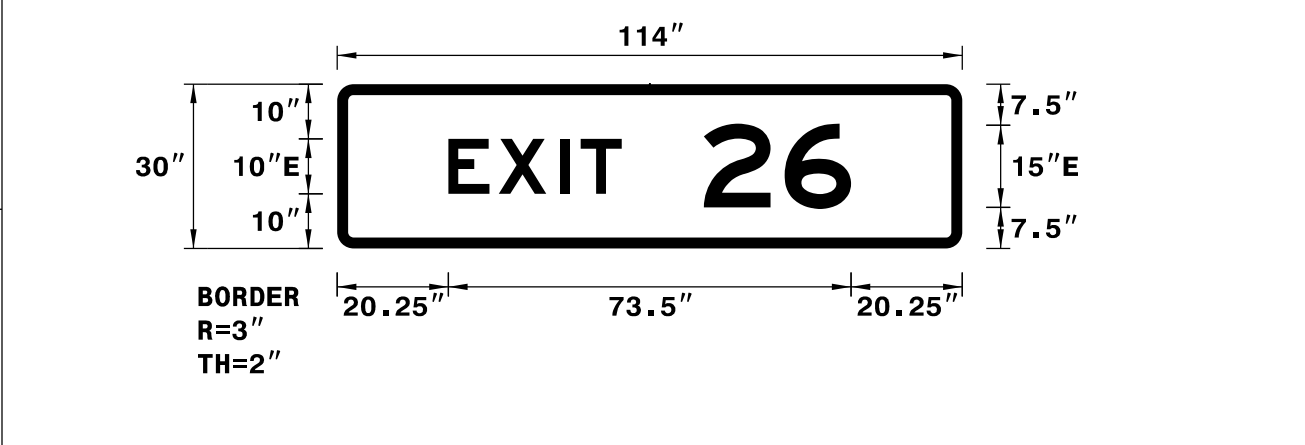

USE NOTES: 1,2  
 1. Legend and border(except those that are colored black) shall be direct applied Grade C sheeting.  
 2. Background shall be Grade C reflective sheeting.

LETTER POSITIONS


Letter spacings are to start of next letter										Series/Size
										Text Length
	E	X	I	T						E 2000
20.3	9.2	11.1	3.8	7.5	62.1					31.6
	2	6								E 2000
66.9	14.7	12.2	20.3							26.9

FILENAME: U2579AA\_I-74\_Modification NORTH CAROLINA D.O.T. SIGN DETAIL

SIGN NUMBER: 132A, 133A & 134A, 135A  
 TYPE: B  
 QUANTITY: 4  
 SIGN WIDTH: 9'-6"  
 HEIGHT: 2'-6"  
 TOTAL AREA: 23.8 Sq.Ft.  
 BORDER TYPE: FLUSH  
 RECESS: 0"  
 WIDTH: 2"  
 RADII: 3"  
 NO. Z BARS: 2  
 LENGTH: 106.0

BACKG COLOR: Green  
 COPY COLOR: White  
 MAT'L: 0.125" (3.2 mm) ALUMINUM

DESIGN BY: R DRAYTON  
 PROJECT ID: U-2579AA  
 CHECKED BY: R KING  
 Jun 13, 2022  
 DIV: 9

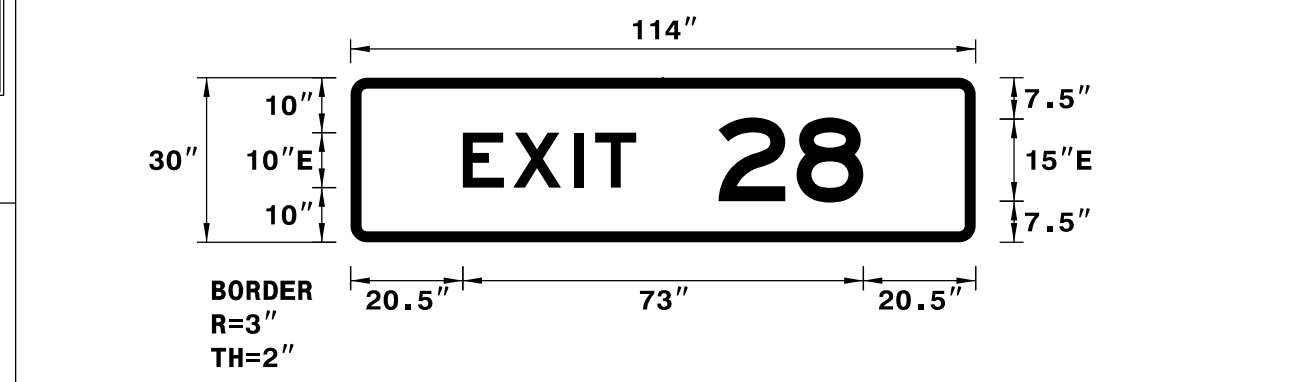

USE NOTES: 1,2  
 1. Legend and border(except those that are colored black) shall be direct applied Grade C sheeting.  
 2. Background shall be Grade C reflective sheeting.

LETTER POSITIONS


Letter spacings are to start of next letter										Series/Size
										Text Length
	E	X	I	T						E 2000
20.5	9.2	11.1	3.8	7.5	61.9					31.6
	2	8								E 2000
67.1	14.2	12.2	20.5							26.4

FILENAME: U2579AA\_I-74\_Modification NORTH CAROLINA D.O.T. SIGN DETAIL

SIGN NUMBER: 136A, 137A & 139A  
 TYPE: B  
 QUANTITY: 3  
 SIGN WIDTH: 9'-6"  
 HEIGHT: 2'-6"  
 TOTAL AREA: 23.8 Sq.Ft.  
 BORDER TYPE: FLUSH  
 RECESS: 0"  
 WIDTH: 2"  
 RADII: 3"  
 NO. Z BARS: 2  
 LENGTH: 106.0

BACKG COLOR: Green  
 COPY COLOR: White  
 MAT'L: 0.125" (3.2 mm) ALUMINUM

DESIGN BY: R DRAYTON  
 PROJECT ID: U-2579AA  
 CHECKED BY: R KING  
 Jun 13, 2022  
 DIV: 9

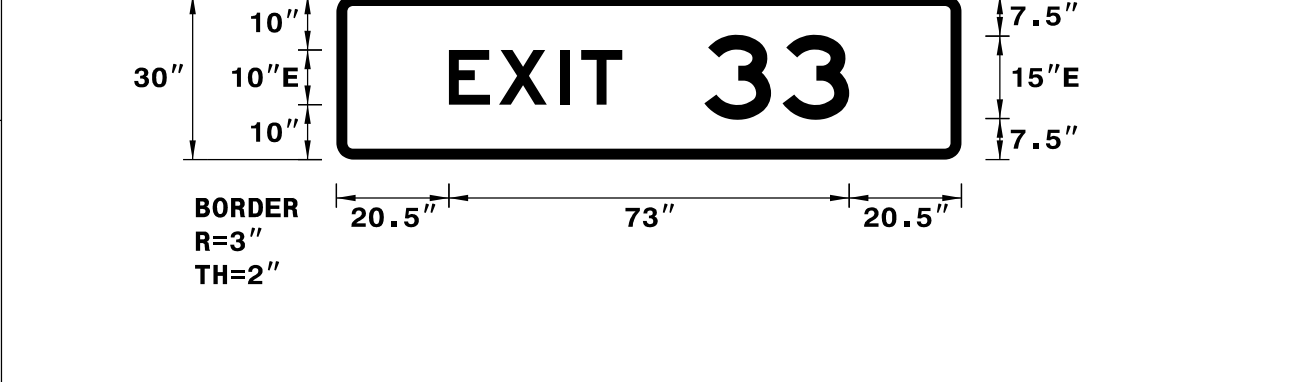

USE NOTES: 1,2  
 1. Legend and border(except those that are colored black) shall be direct applied Grade C sheeting.  
 2. Background shall be Grade C reflective sheeting.

LETTER POSITIONS


Letter spacings are to start of next letter										Series/Size
										Text Length
	E	X	I	T						E 2000
20.5	9.2	11.1	3.8	7.5	61.9					31.6
	3	3								E 2000
67.1	14.2	12.2	20.5							26.4

FILENAME: U2579AA\_I-74\_Modification NORTH CAROLINA D.O.T. SIGN DETAIL

SIGN NUMBER: 142A  
 TYPE: B  
 QUANTITY: 1  
 SIGN WIDTH: 9'-6"  
 HEIGHT: 2'-6"  
 TOTAL AREA: 23.8 Sq.Ft.  
 BORDER TYPE: FLUSH  
 RECESS: 0"  
 WIDTH: 2"  
 RADII: 3"  
 NO. Z BARS: 2  
 LENGTH: 106.0

BACKG COLOR: Green  
 COPY COLOR: White  
 MAT'L: 0.125" (3.2 mm) ALUMINUM

DESIGN BY: R DRAYTON  
 PROJECT ID: U-2579AA  
 CHECKED BY: R KING  
 Jun 22, 2022  
 DIV: 9

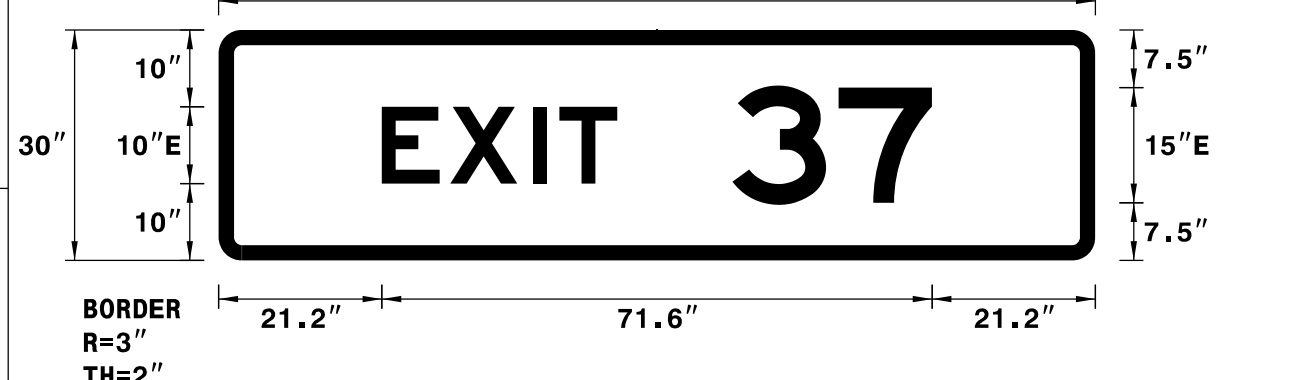

USE NOTES: 1,2  
 1. Legend and border(except those that are colored black) shall be direct applied Grade C sheeting.  
 2. Background shall be Grade C reflective sheeting.

LETTER POSITIONS


Letter spacings are to start of next letter										Series/Size
										Text Length
	E	X	I	T	3	7				E 2000
21.2	8.9	10.7	3.5	7.5	15	13.8	12.2	21.2		71.6

FILENAME: U2579AA\_I-74\_Modification NORTH CAROLINA D.O.T. SIGN DETAIL

SIGN NUMBER: 144, 145, 146, 147, 148 & 149  
 TYPE: A  
 QUANTITY: 6  
 SIGN WIDTH: 7'-0"  
 HEIGHT: 6'-0"  
 TOTAL AREA: 42.0 Sq.Ft.  
 BORDER TYPE: FLUSH  
 RECESS: 0"  
 WIDTH: 0.75"  
 RADII: 6"  
 NO. Z BARS: 2  
 LENGTH: 76.0

BACKG COLOR: Green  
 COPY COLOR: White  
 MAT'L: 0.125" (3.2 mm) ALUMINUM

DESIGN BY: R DRAYTON  
 PROJECT ID: U-2579AA  
 CHECKED BY: R KING  
 Jun 16, 2022  
 DIV: 9

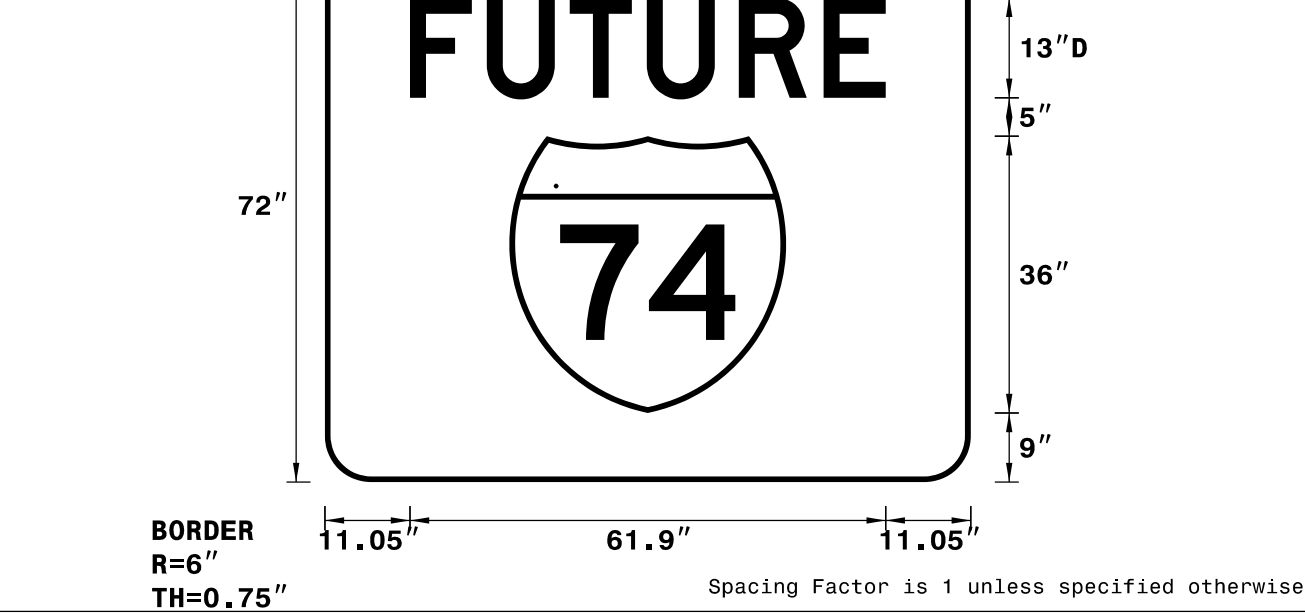

USE NOTES: 1,2  
 1. Legend and border(except those that are colored black) shall be direct applied Grade C sheeting.  
 2. Background shall be Grade C reflective sheeting.

LETTER POSITIONS

Letter spacings are to start of next letter										Series/Size
										Text Length
	F	U	T	U	R	E				D 2000
11.1	10	10.8	10	12	11.1	8.1	11.1			61.9

FILENAME: U2579AA\_I-74\_Modification NORTH CAROLINA D.O.T. SIGN DETAIL

7/12/2022

**DOCUMENT NOT CONSIDERED FINAL  
 UNLESS ALL SIGNATURES COMPLETED**

HDR Engineering, Inc. of the Carolinas  
 555 Fayetteville St. Suite 900 Raleigh, N.C. 27601  
 N.C.B.E.L.S. License Number: F-0116