



7/12/2022


**DOCUMENT NOT CONSIDERED FINAL
UNLESS ALL SIGNATURES COMPLETED**

HDR HDR Engineering, Inc. of the Carolinas
555 Fayetteville St. Suite 900 Raleigh, N.C. 27601
N.C.B.E.L.S. License Number: F-0116

SIGN NUMBER: 138A, 140A, 141A & 143A
TYPE: B
QUANTITY: 4
SIGN WIDTH: 9'-6"
HEIGHT: 2'-6"
TOTAL AREA: 23.8 Sq.Ft.
BORDER TYPE: FLUSH
RECESS: 0"
WIDTH: 2"
RADI: 3"
NO. Z BARS: 2
LENGTH: 106.0

SYMBOL	X	Y	WID	HT
AR_Type A	11.8	6	18.2	29.3

DESIGN BY: R DRAYTON
PROJECT ID: U-2579AA
CHECKED BY: R KING
Jun 13, 2022
DIV: 9

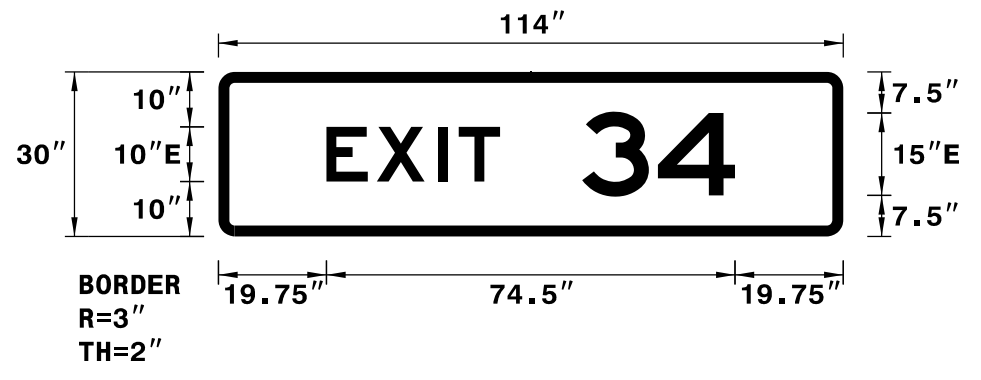


USE NOTES: 1,2
1. Legend and border (except those that are colored black) shall be direct applied Grade C sheeting.
2. Background shall be Grade C reflective sheeting.

SIGN NUMBER: 213
TYPE: A
QUANTITY: 1
SIGN WIDTH: 6'-6"
HEIGHT: 5'-0"
TOTAL AREA: 32.5 Sq.Ft.
BORDER TYPE: FLUSH
RECESS: 0"
WIDTH: 1.5"
RADI: 6"
NO. Z BARS: 2
LENGTH: 70.0

SYMBOL	X	Y	WID	HT
AR_Type A	11.8	6	18.2	29.3

DESIGN BY: R DRAYTON
PROJECT ID: U-2579AA
CHECKED BY: R KING
Jun 10, 2022
DIV: 9

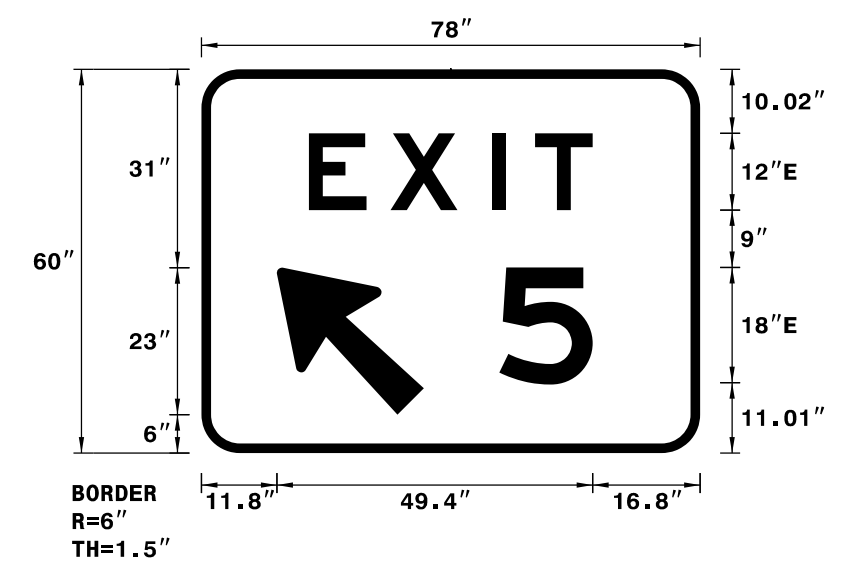

USE NOTES: 1,2
1. Legend and border (except those that are colored black) shall be direct applied Grade C sheeting.
2. Background shall be Grade C reflective sheeting.

INCREASE "EXIT" SPACING BY 2.25
Spacing Factor is 1 unless specified otherwise

LETTER POSITIONS

Letter spacings are to start of next letter

Series/Size	Text Length
E 2000	31.6
X 2000	4
I 2000	62.6
T 2000	27.9

FILENAME: U2579AA_I-74_Modification
NORTH CAROLINA D.O.T. SIGN DETAIL

LETTER POSITIONS

Letter spacings are to start of next letter


Series/Size	Text Length
E 2000	44.4
X 2000	5
I 2000	16.8
T 2000	14.6

FILENAME: U2579AA_I-74_Modification
NORTH CAROLINA D.O.T. SIGN DETAIL

SIGN NUMBER: 214 & 232
TYPE: A
QUANTITY: 2
SIGN WIDTH: 6'-6"
HEIGHT: 5'-0"
TOTAL AREA: 32.5 Sq.Ft.
BORDER TYPE: FLUSH
RECESS: 0"
WIDTH: 1.5"
RADI: 6"
NO. Z BARS: 2
LENGTH: 70.0

SYMBOL	X	Y	WID	HT
AR_Type A	49	6	18.3	29.3

DESIGN BY: R DRAYTON
PROJECT ID: U-2579AA
CHECKED BY: R KING
Jun 10, 2022
DIV: 9

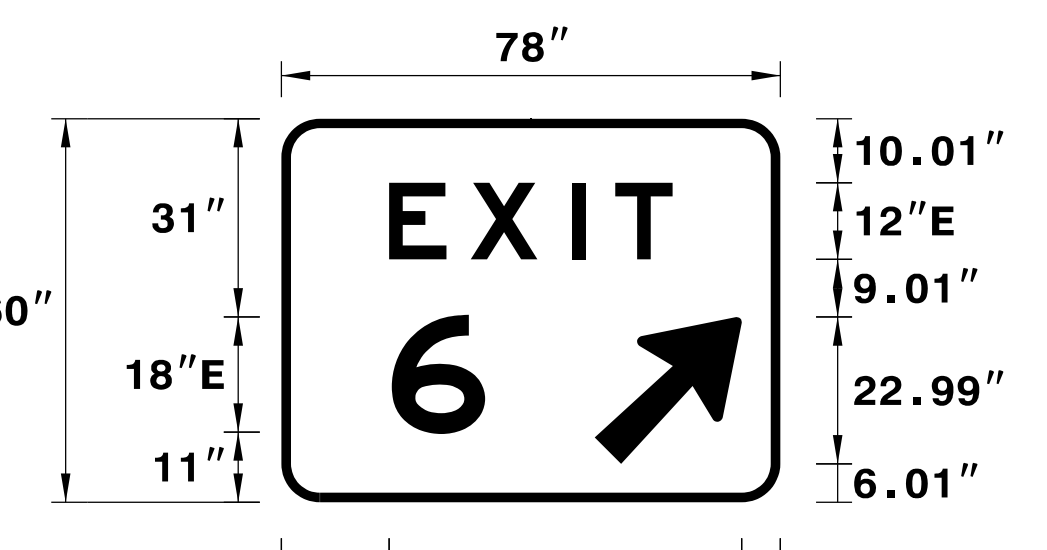


USE NOTES: 1,2
1. Legend and border (except those that are colored black) shall be direct applied Grade C sheeting.
2. Background shall be Grade C reflective sheeting.

SIGN NUMBER: 215
TYPE: A
QUANTITY: 1
SIGN WIDTH: 6'-6"
HEIGHT: 5'-0"
TOTAL AREA: 32.5 Sq.Ft.
BORDER TYPE: FLUSH
RECESS: 0"
WIDTH: 1.5"
RADI: 6"
NO. Z BARS: 2
LENGTH: 70.0

SYMBOL	X	Y	WID	HT
AR_Type A	49	6	18.2	29.3

DESIGN BY: R DRAYTON
PROJECT ID: U-2579AA
CHECKED BY: R KING
Jun 10, 2022
DIV: 9

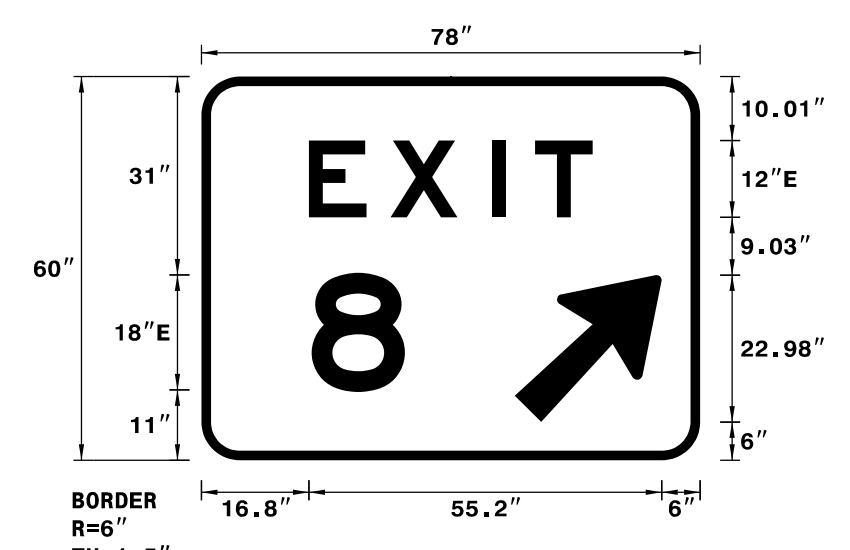

USE NOTES: 1,2
1. Legend and border (except those that are colored black) shall be direct applied Grade C sheeting.
2. Background shall be Grade C reflective sheeting.

INCREASE "EXIT" SPACING BY 2.25
Spacing Factor is 1 unless specified otherwise

LETTER POSITIONS

Letter spacings are to start of next letter

Series/Size	Text Length
E 2000	44.4
X 2000	6
I 2000	46.2
T 2000	14.6

FILENAME: U2579AA_I-74_Modification
NORTH CAROLINA D.O.T. SIGN DETAIL

LETTER POSITIONS

Letter spacings are to start of next letter

Series/Size	Text Length
E 2000	44.4
X 2000	8
I 2000	46.2
T 2000	14.6

FILENAME: U2579AA_I-74_Modification
NORTH CAROLINA D.O.T. SIGN DETAIL