

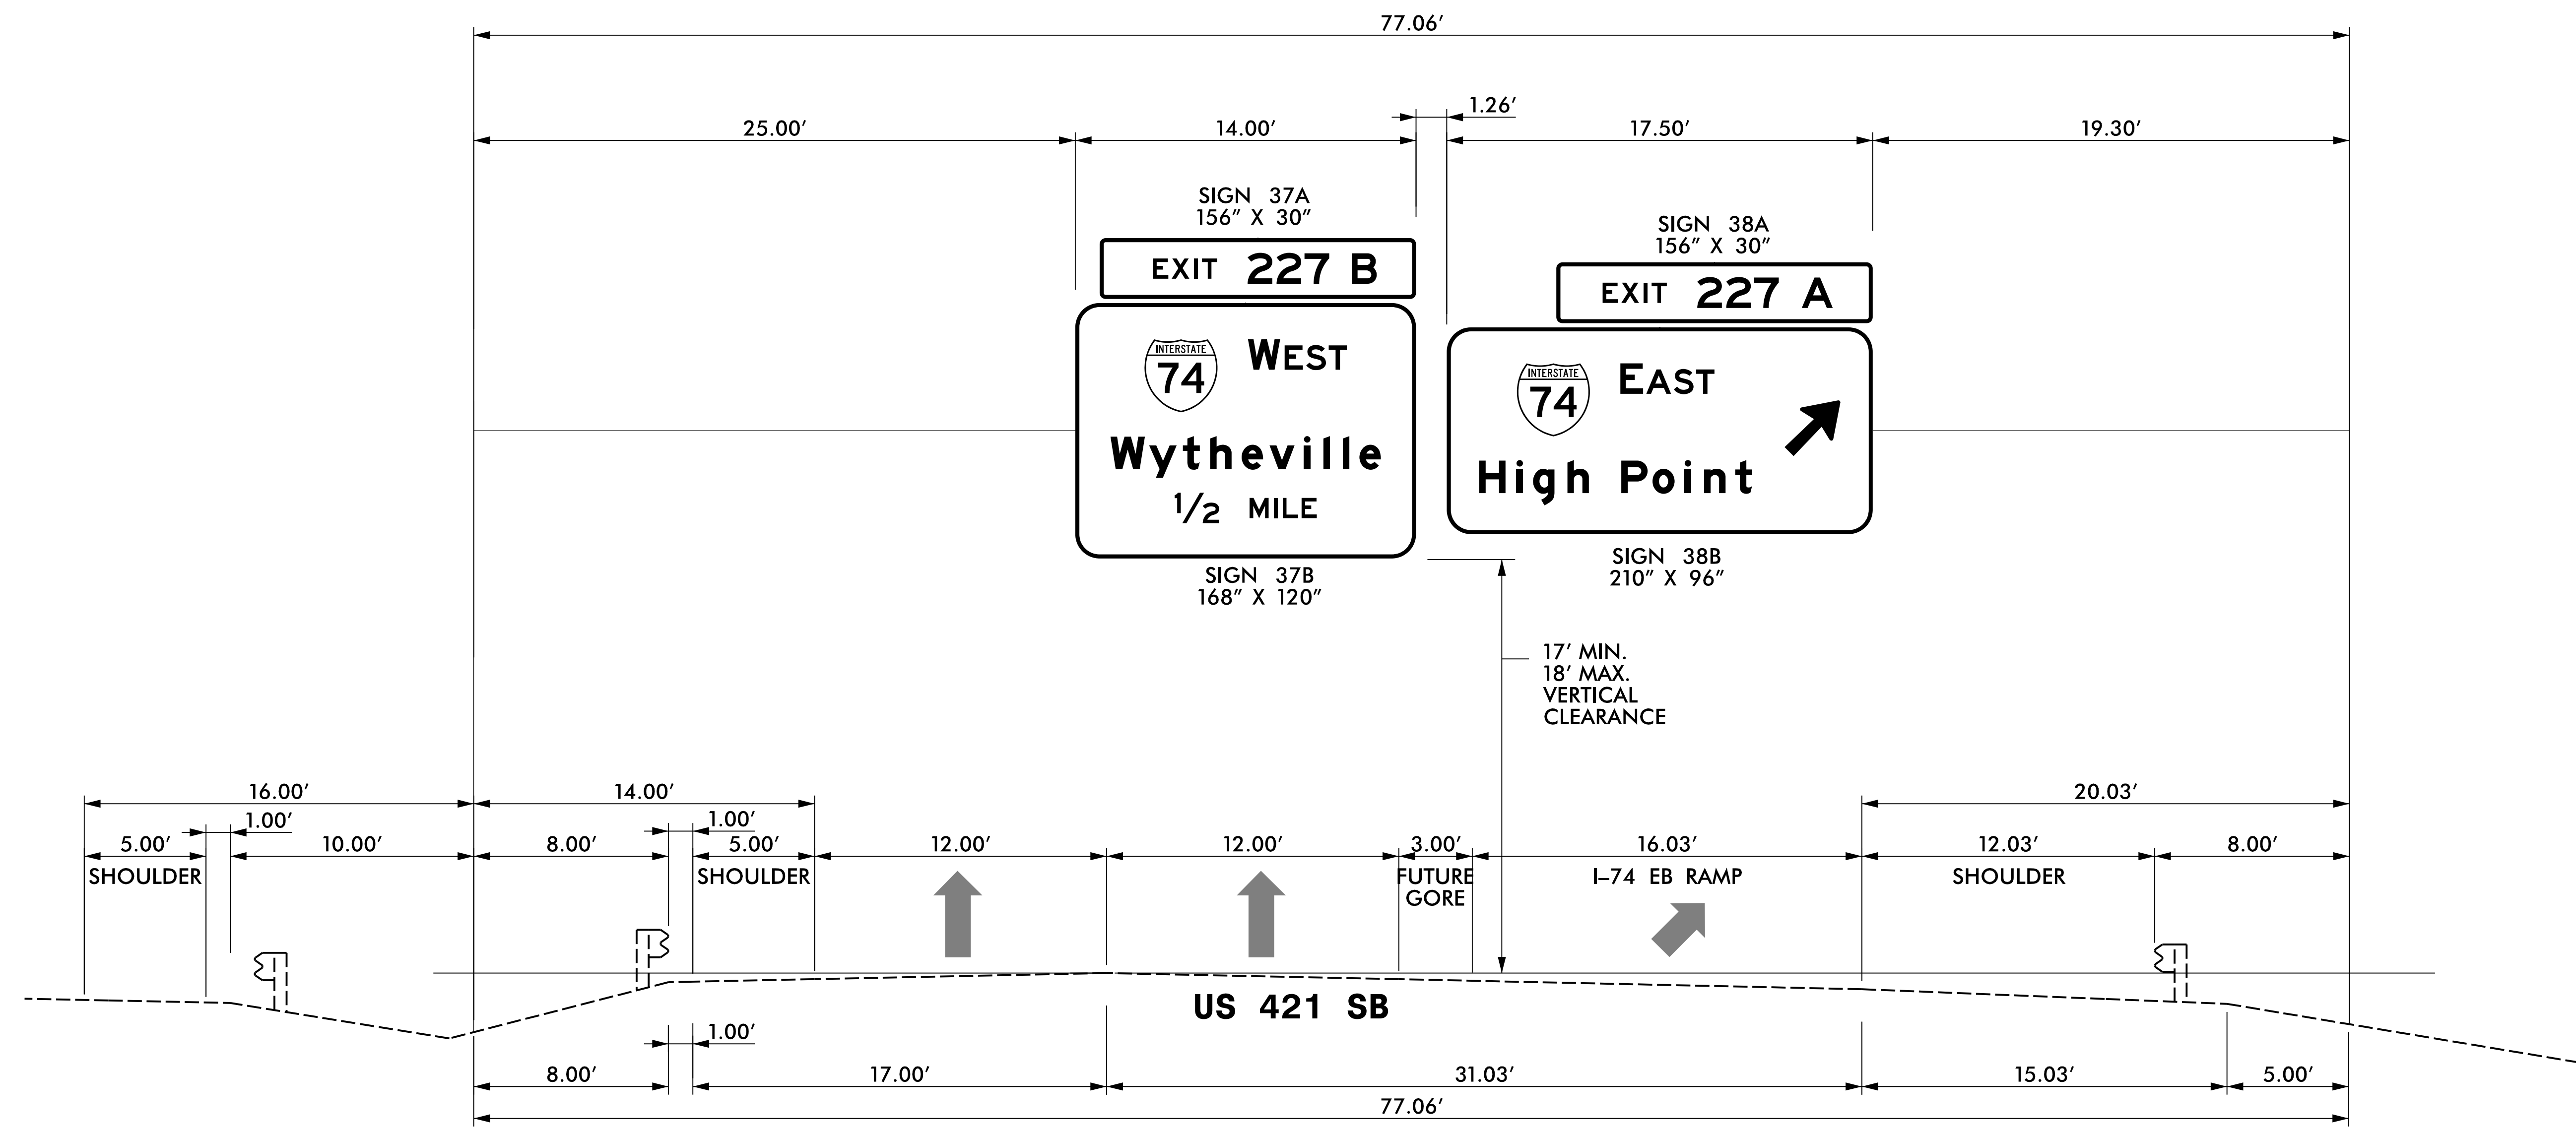


| | |
|---|----------------------|
| PROJECT REFERENCE NO. U-2579AA | SHEET NO. SIGN-6U |
| SEAL | |
|  | |
| 7/12/2022 | |
| DOCUMENT NOT CONSIDERED FINAL UNLESS ALL SIGNATURES COMPLETED | |
|  HDR Engineering, Inc. of the Carolinas 555 Fayetteville St, Suite 900 Raleigh, N.C. 27601 N.C.B.E.L.S. License Number: F-0116 | |



- NOTES:
1. MOUNT SIGNS VERTICALLY CENTERED ON HORIZONTAL MEMBER OF STRUCTURE.
 2. SIGN HANGERS AND ATTACHMENT HARDWARE SHALL BE PROVIDED AND INSTALLED ON THE ASSEMBLY TO ACCOMMODATE ALL SIGNS SHOWN IN THIS PLAN SHEET.

**EXISTING
OVERHEAD ASSEMBLY "Z"
(SEE SHEET SIGN-23)**