





PROJECT REFERENCE NO. U-2579AA	SHEET NO. SIGN-19
SEAL	
	
7/12/2022	
DOCUMENT NOT CONSIDERED FINAL UNLESS ALL SIGNATURES COMPLETED	
 HDR Engineering, Inc. of the Carolinas 555 Fayetteville St, Suite 900 Raleigh, N.C. 27601 N.C.B.E.L.S. License Number: F-0116	



Breakline See Sheet SIGN-18A

Matchline See Sheet SIGN-20

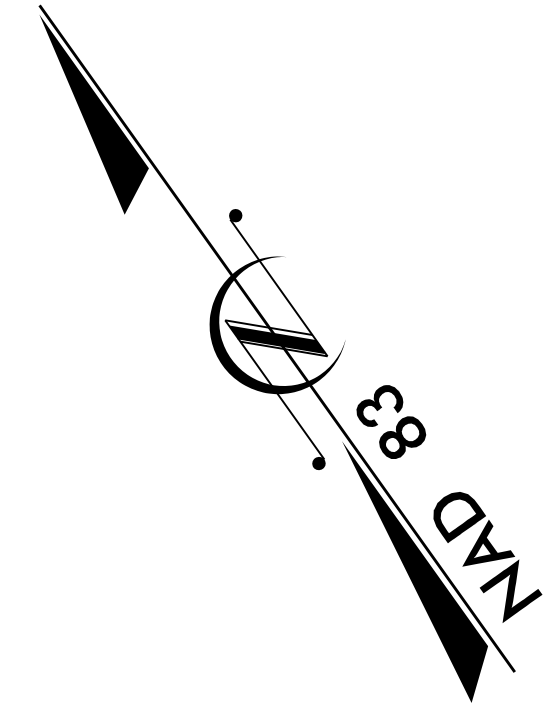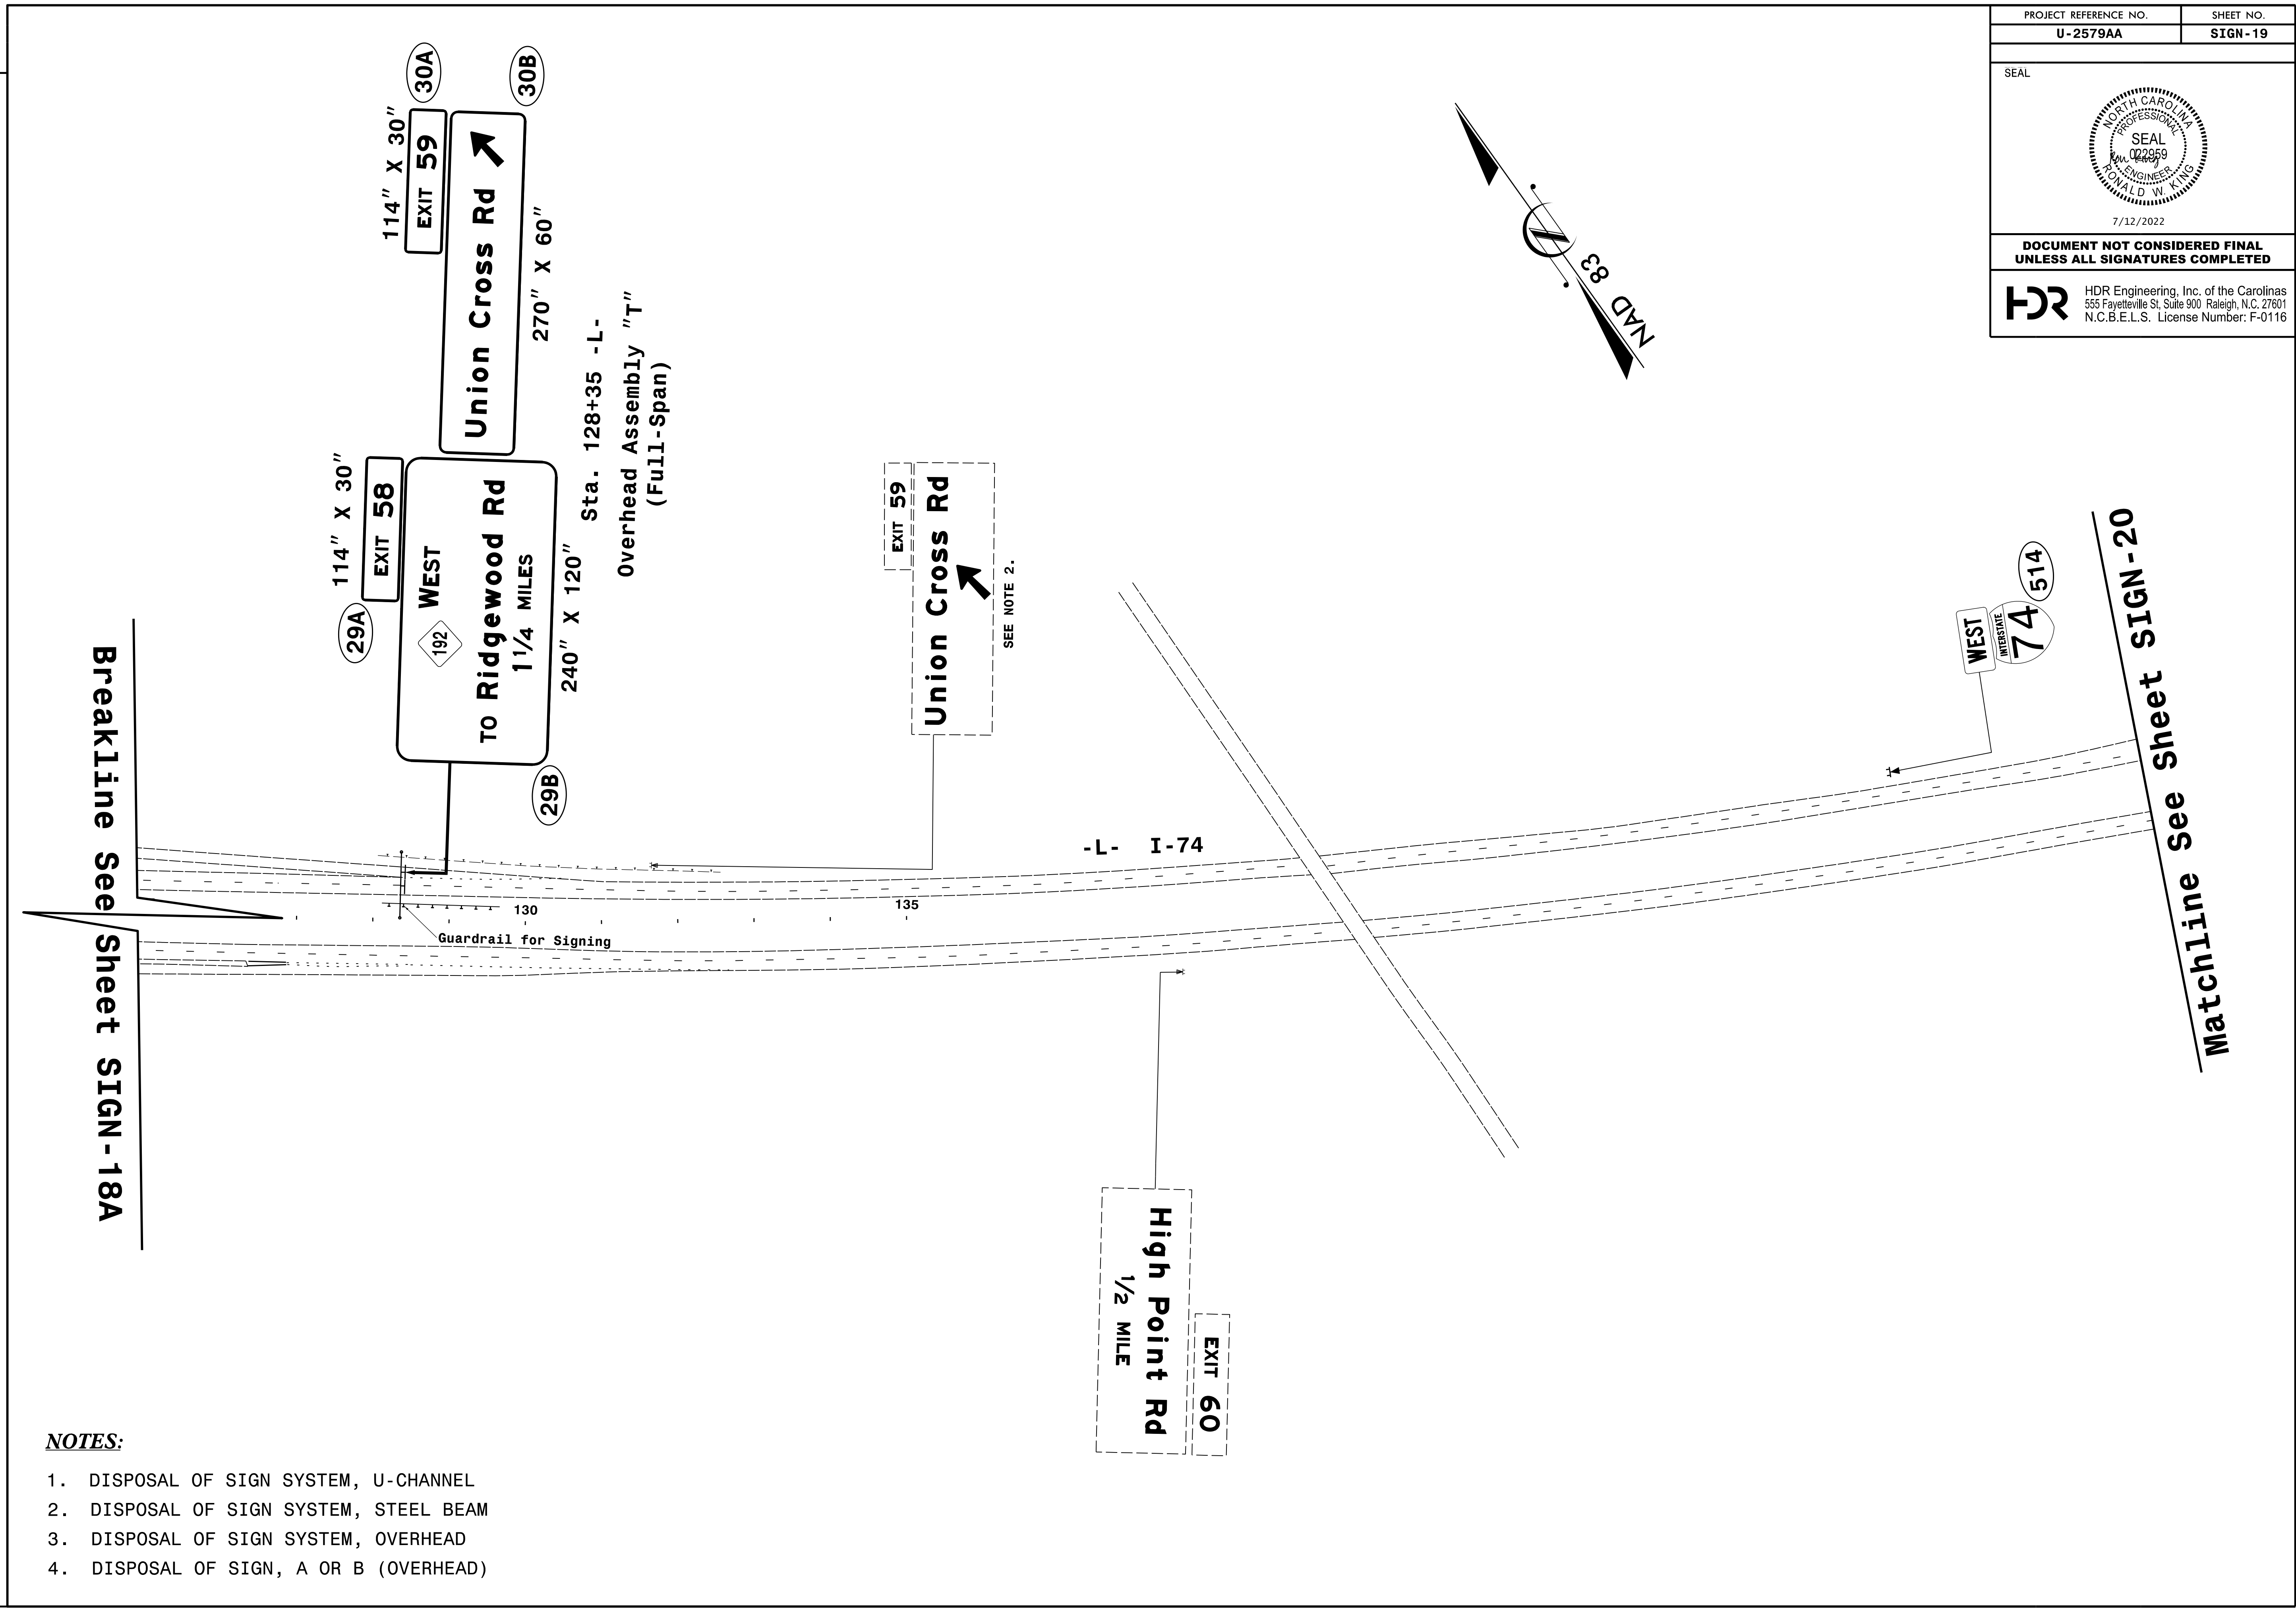

NOTES:

1. DISPOSAL OF SIGN SYSTEM, U-CHANNEL
2. DISPOSAL OF SIGN SYSTEM, STEEL BEAM
3. DISPOSAL OF SIGN SYSTEM, OVERHEAD
4. DISPOSAL OF SIGN, A OR B (OVERHEAD)