





PROJECT REFERENCE NO. U-2579AA	SHEET NO. SIGN-20
SEAL	
	
7/12/2022	
DOCUMENT NOT CONSIDERED FINAL UNLESS ALL SIGNATURES COMPLETED	
 HDR Engineering, Inc. of the Carolinas 555 Fayetteville St. Suite 900 Raleigh, N.C. 27601 N.C.B.E.L.S. License Number: F-0116	



Matchline See Sheet SIGN-16

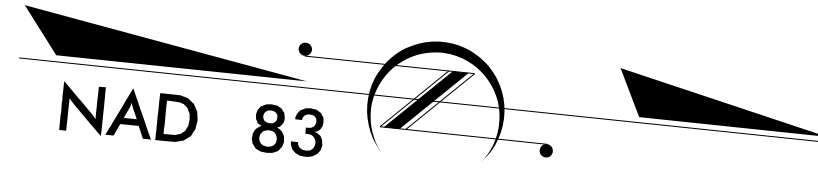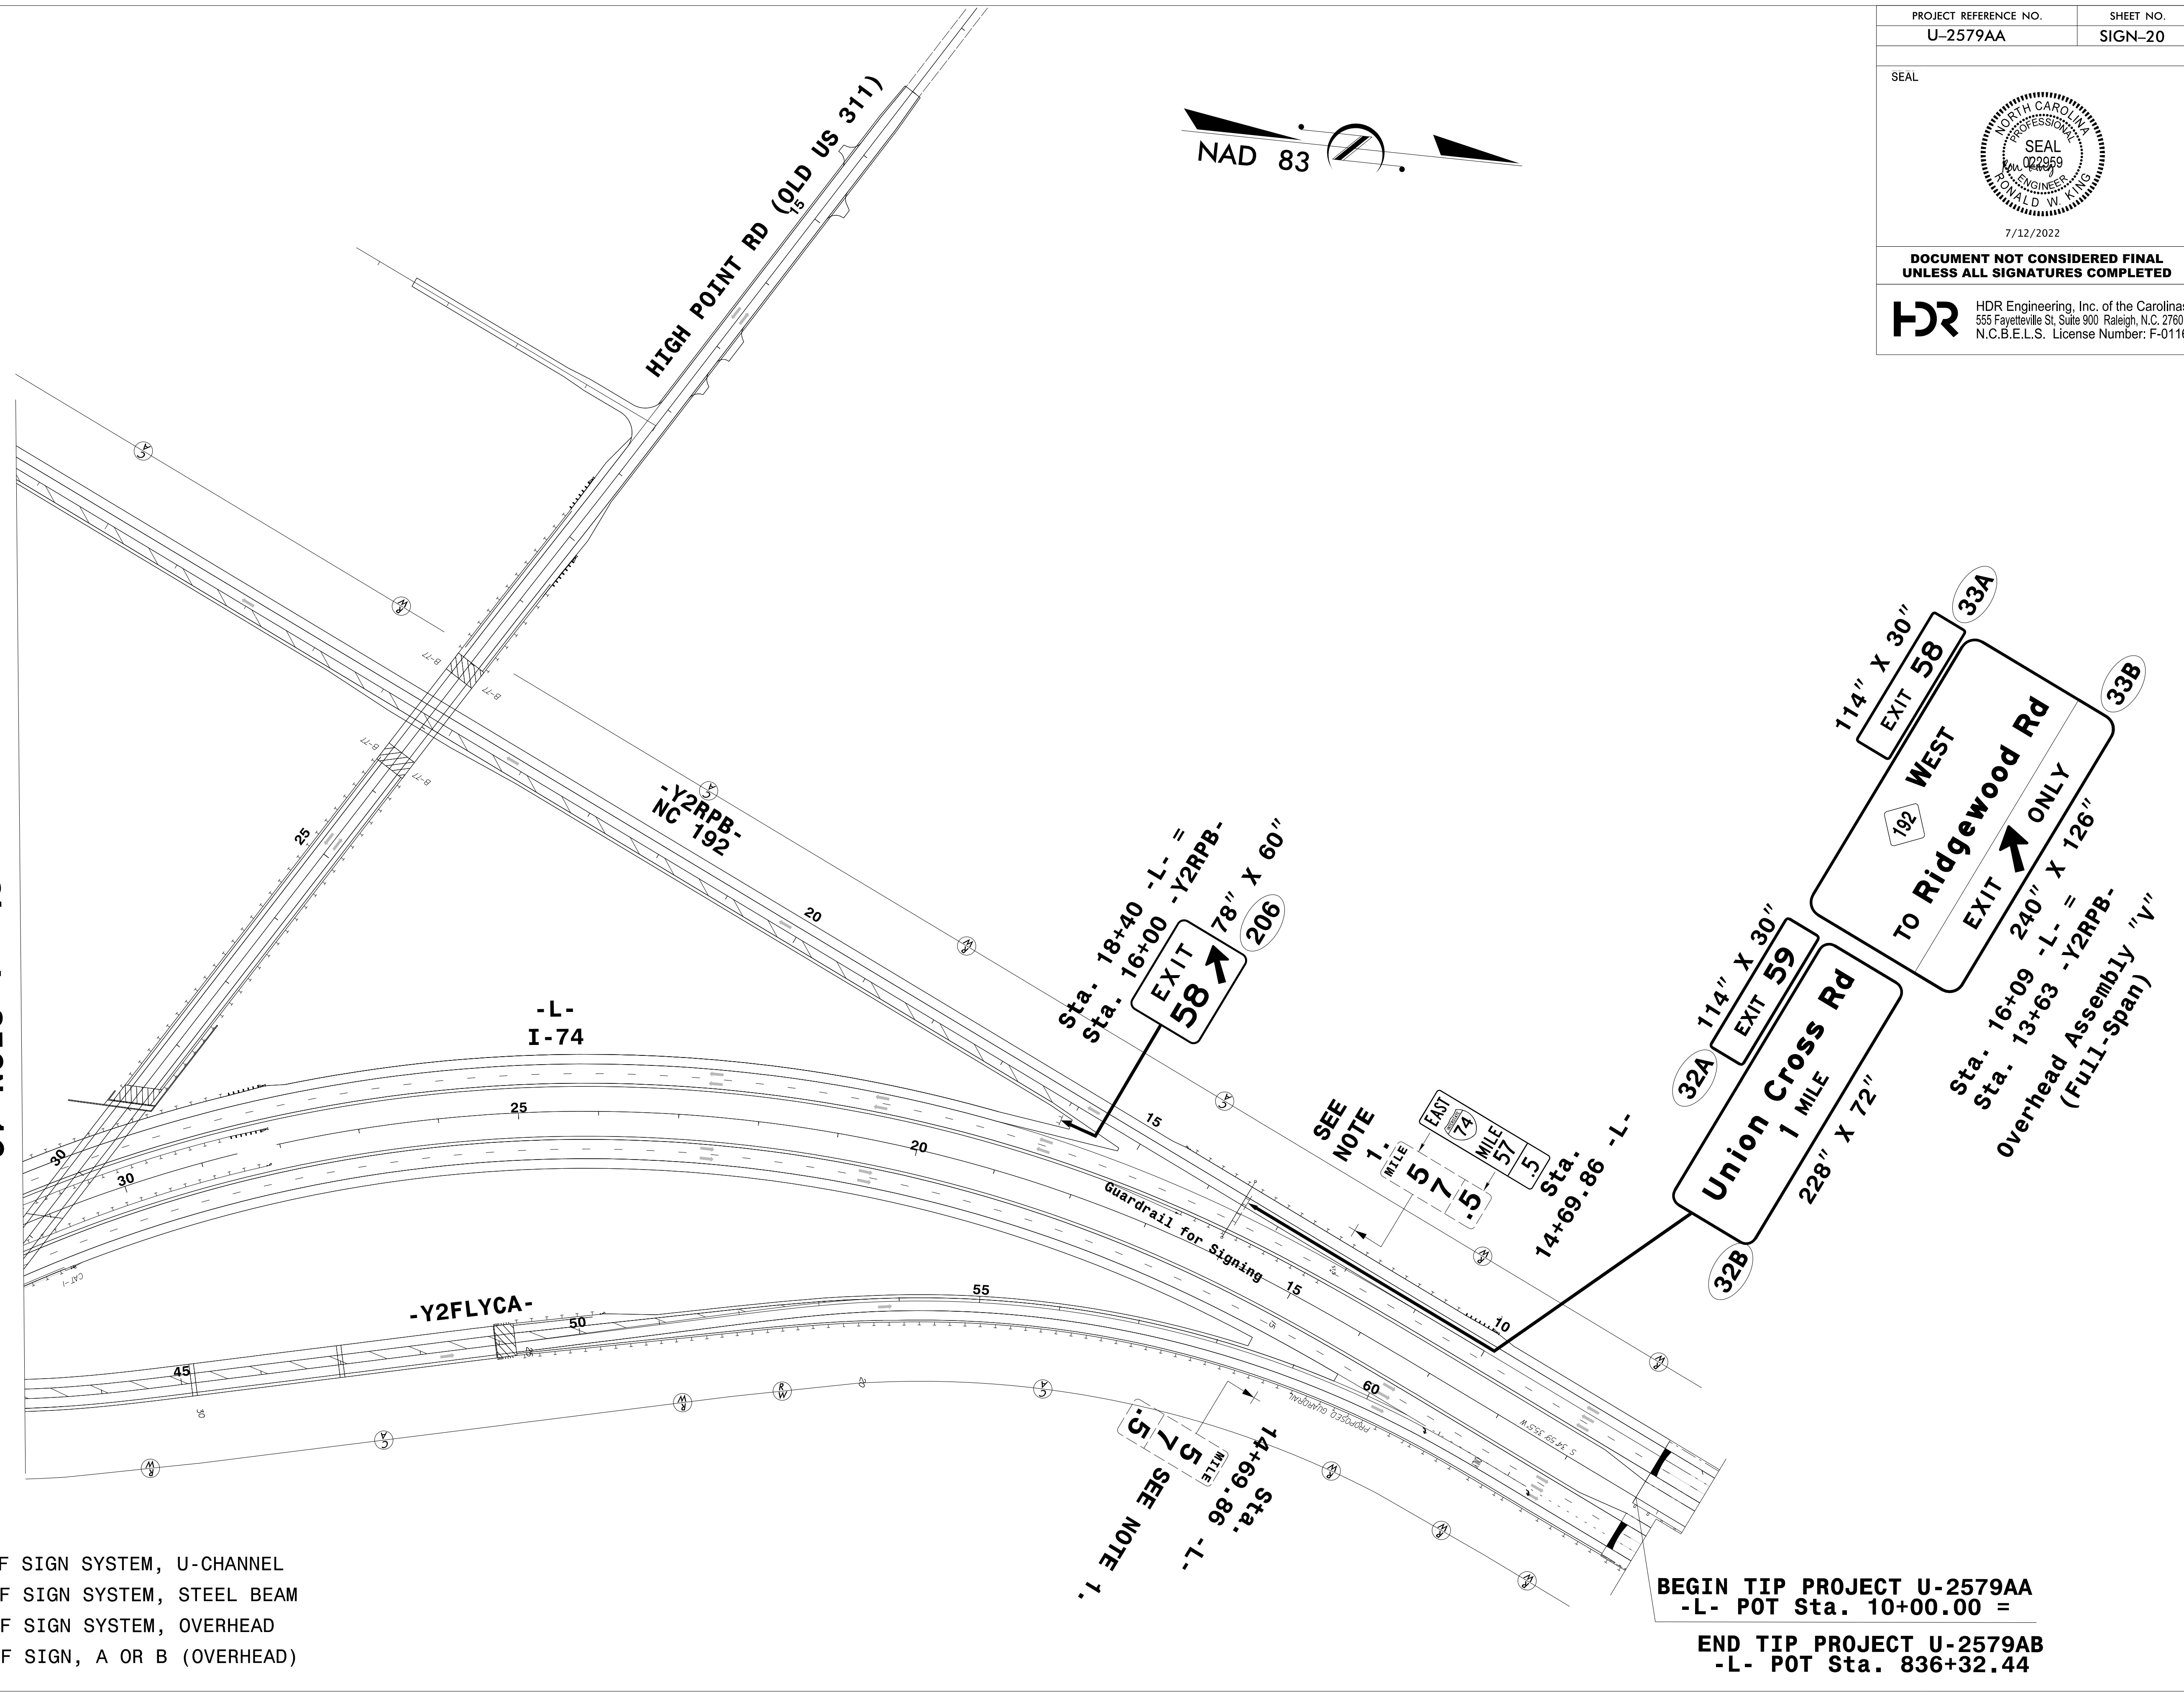

NOTES:

1. DISPOSAL OF SIGN SYSTEM, U-CHANNEL
2. DISPOSAL OF SIGN SYSTEM, STEEL BEAM
3. DISPOSAL OF SIGN SYSTEM, OVERHEAD
4. DISPOSAL OF SIGN, A OR B (OVERHEAD)

BEGIN TIP PROJECT U-2579AA
 -L- POT Sta. 10+00.00 =
 END TIP PROJECT U-2579AB
 -L- POT Sta. 836+32.44