


Matchline See Sheet SIGN-48

PROJECT REFERENCE NO. U-2579AA	SHEET NO. SIGN-23
7/12/2022	
DOCUMENT NOT CONSIDERED FINAL UNLESS ALL SIGNATURES COMPLETED	
HDR Engineering, Inc. of the Carolinas 555 Fayetteville St, Suite 900 Raleigh, N.C. 27601 N.C.B.E.L.S. License Number: F-0116	

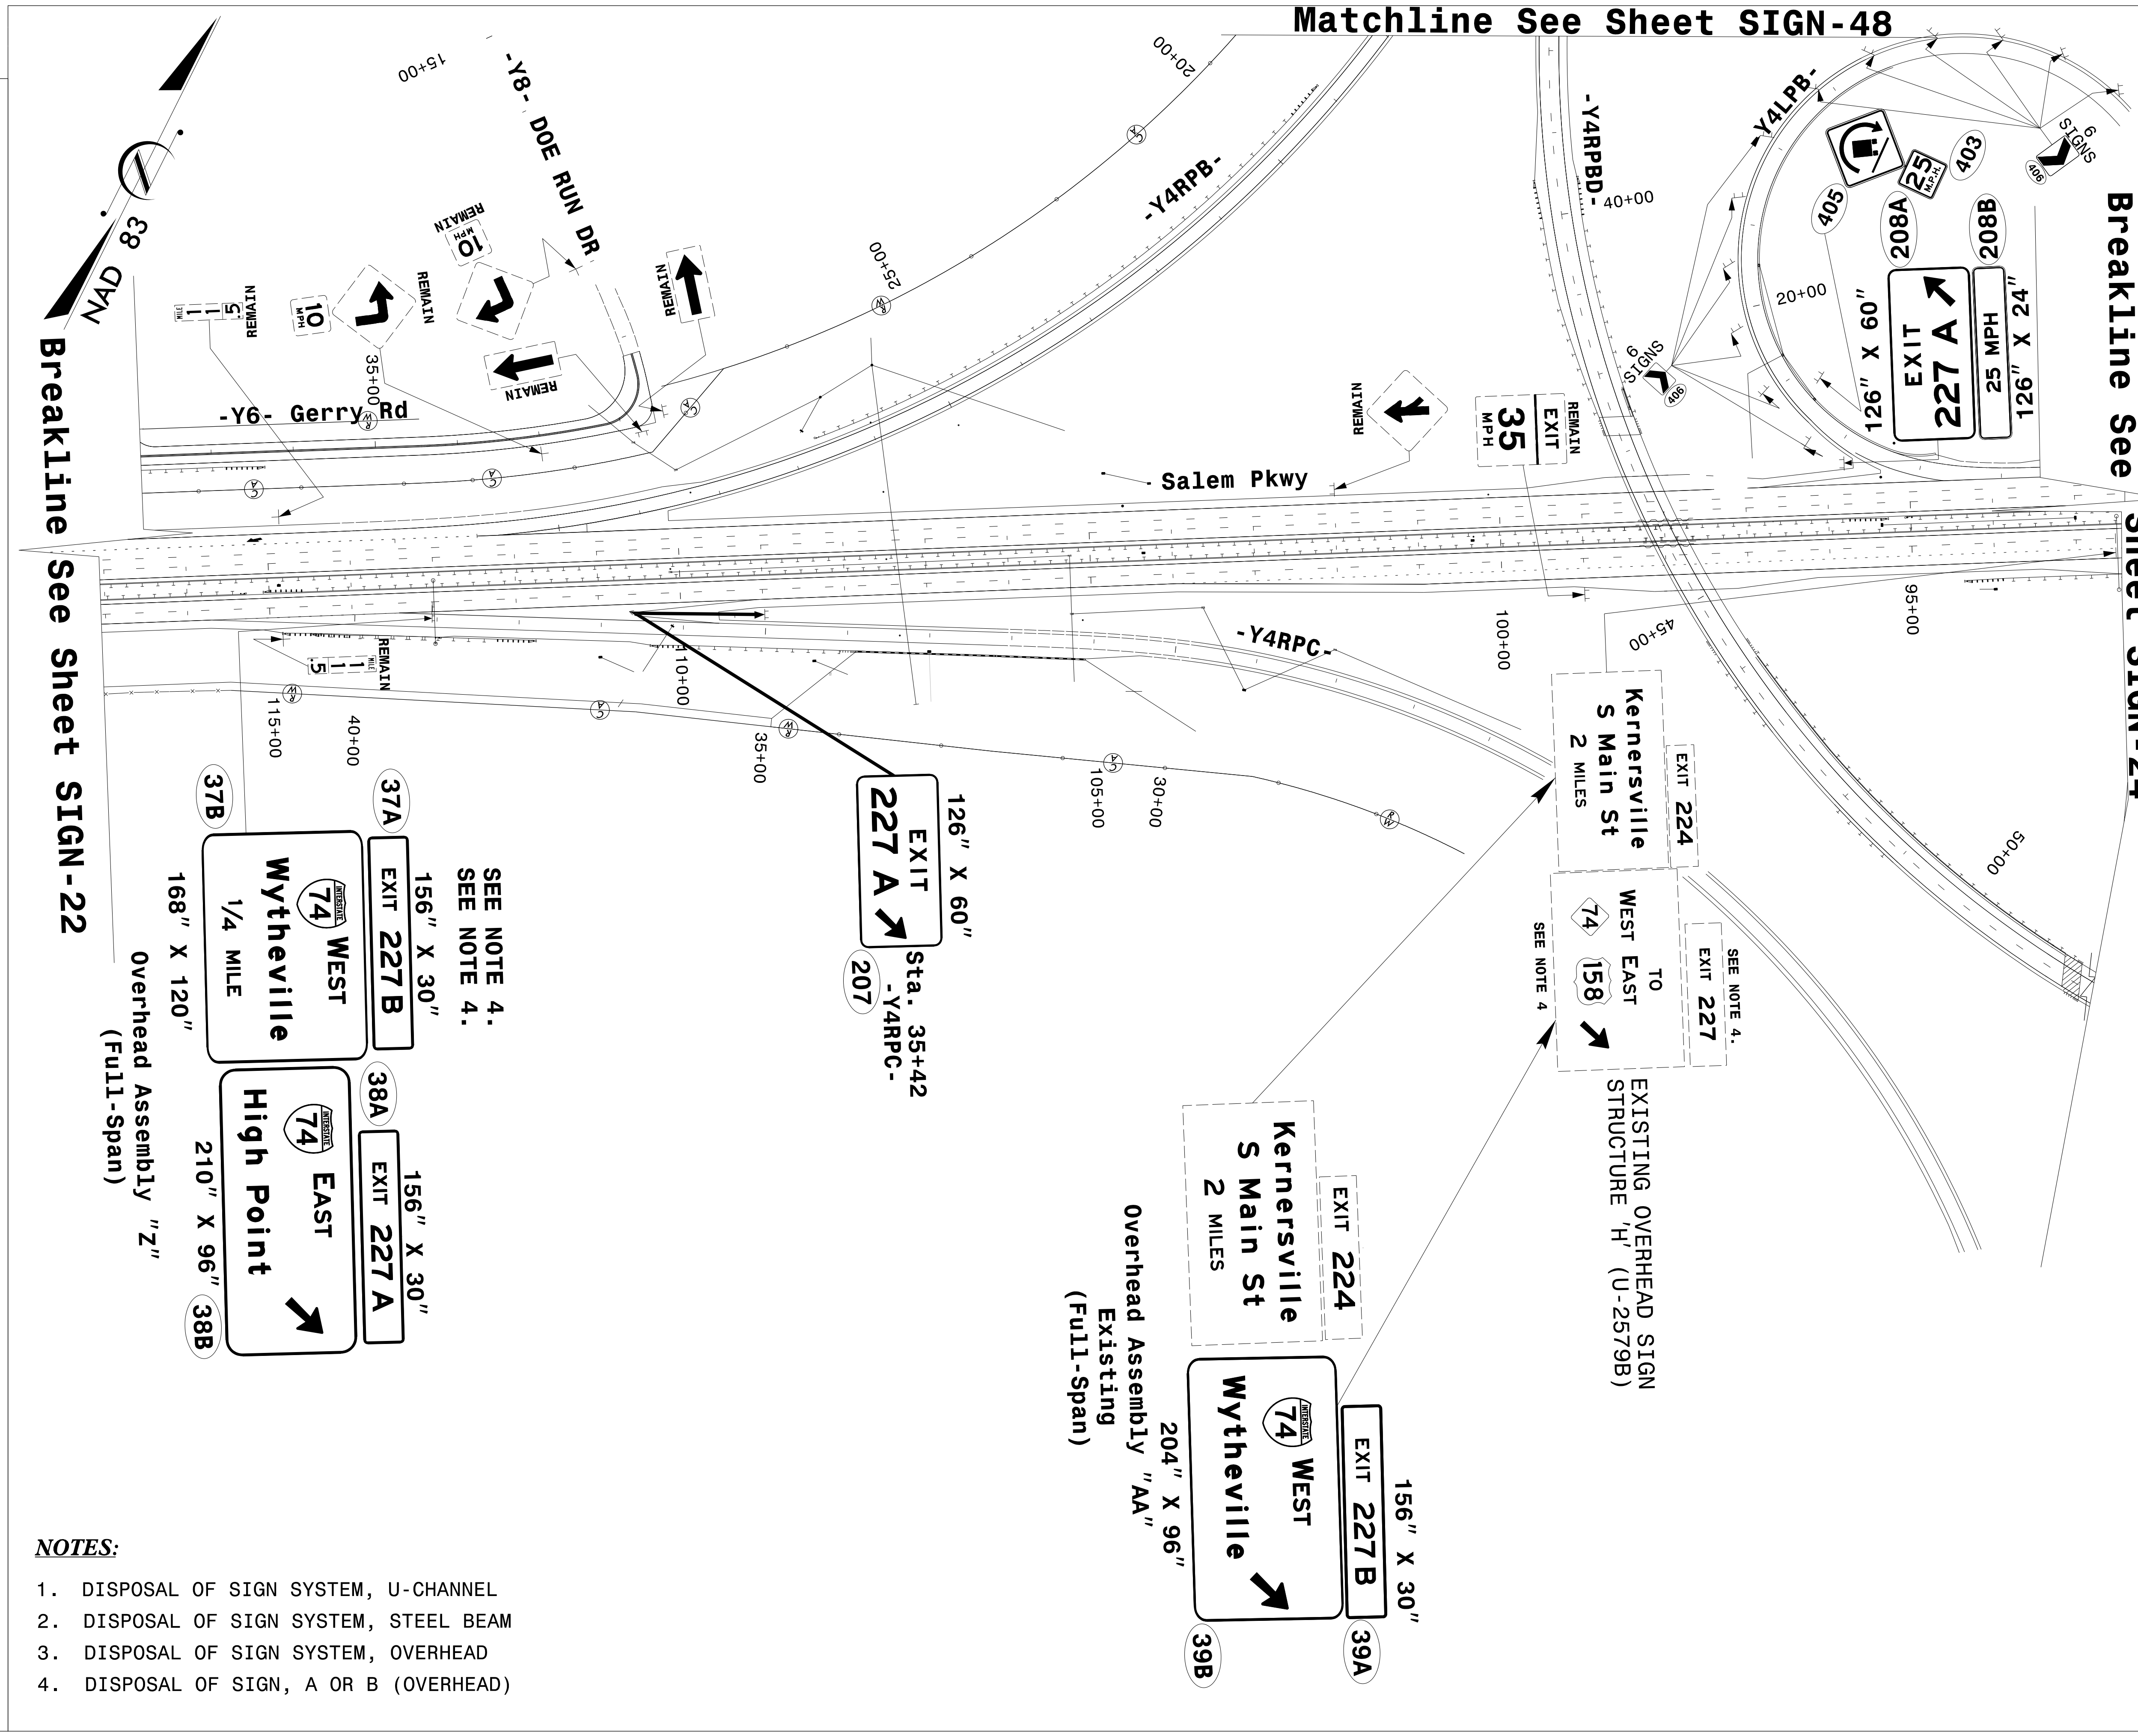

Breakline See Sheet SIGN-22

Breakline See Sheet SIGN-24

NOTES:

1. DISPOSAL OF SIGN SYSTEM, U-CHANNEL
2. DISPOSAL OF SIGN SYSTEM, STEEL BEAM
3. DISPOSAL OF SIGN SYSTEM, OVERHEAD
4. DISPOSAL OF SIGN, A OR B (OVERHEAD)

SEE NOTE 4.
SEE NOTE 4.

SEE NOTE 4.

SEE NOTE 4

Overhead Assembly "AA"
Existing
(Full-Span)

Overhead Assembly "Z"
(Full-Span)