





PROJECT REFERENCE NO.	SHEET NO.
U-2579AA	SIGN-27
SEAL	
	
7/12/2022	
<b>DOCUMENT NOT CONSIDERED FINAL UNLESS ALL SIGNATURES COMPLETED</b>	
 HDR Engineering, Inc. of the Carolinas 555 Fayetteville St, Suite 900 Raleigh, N.C. 27601 N.C.B.E.L.S. License Number: F-0116	



Breakline See Sheet SIGN-26

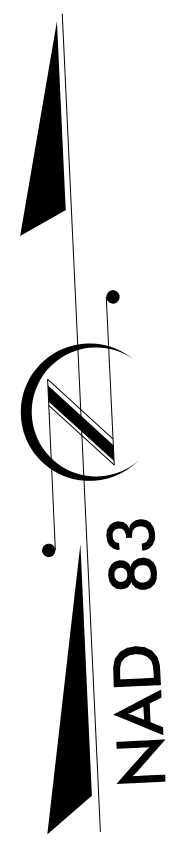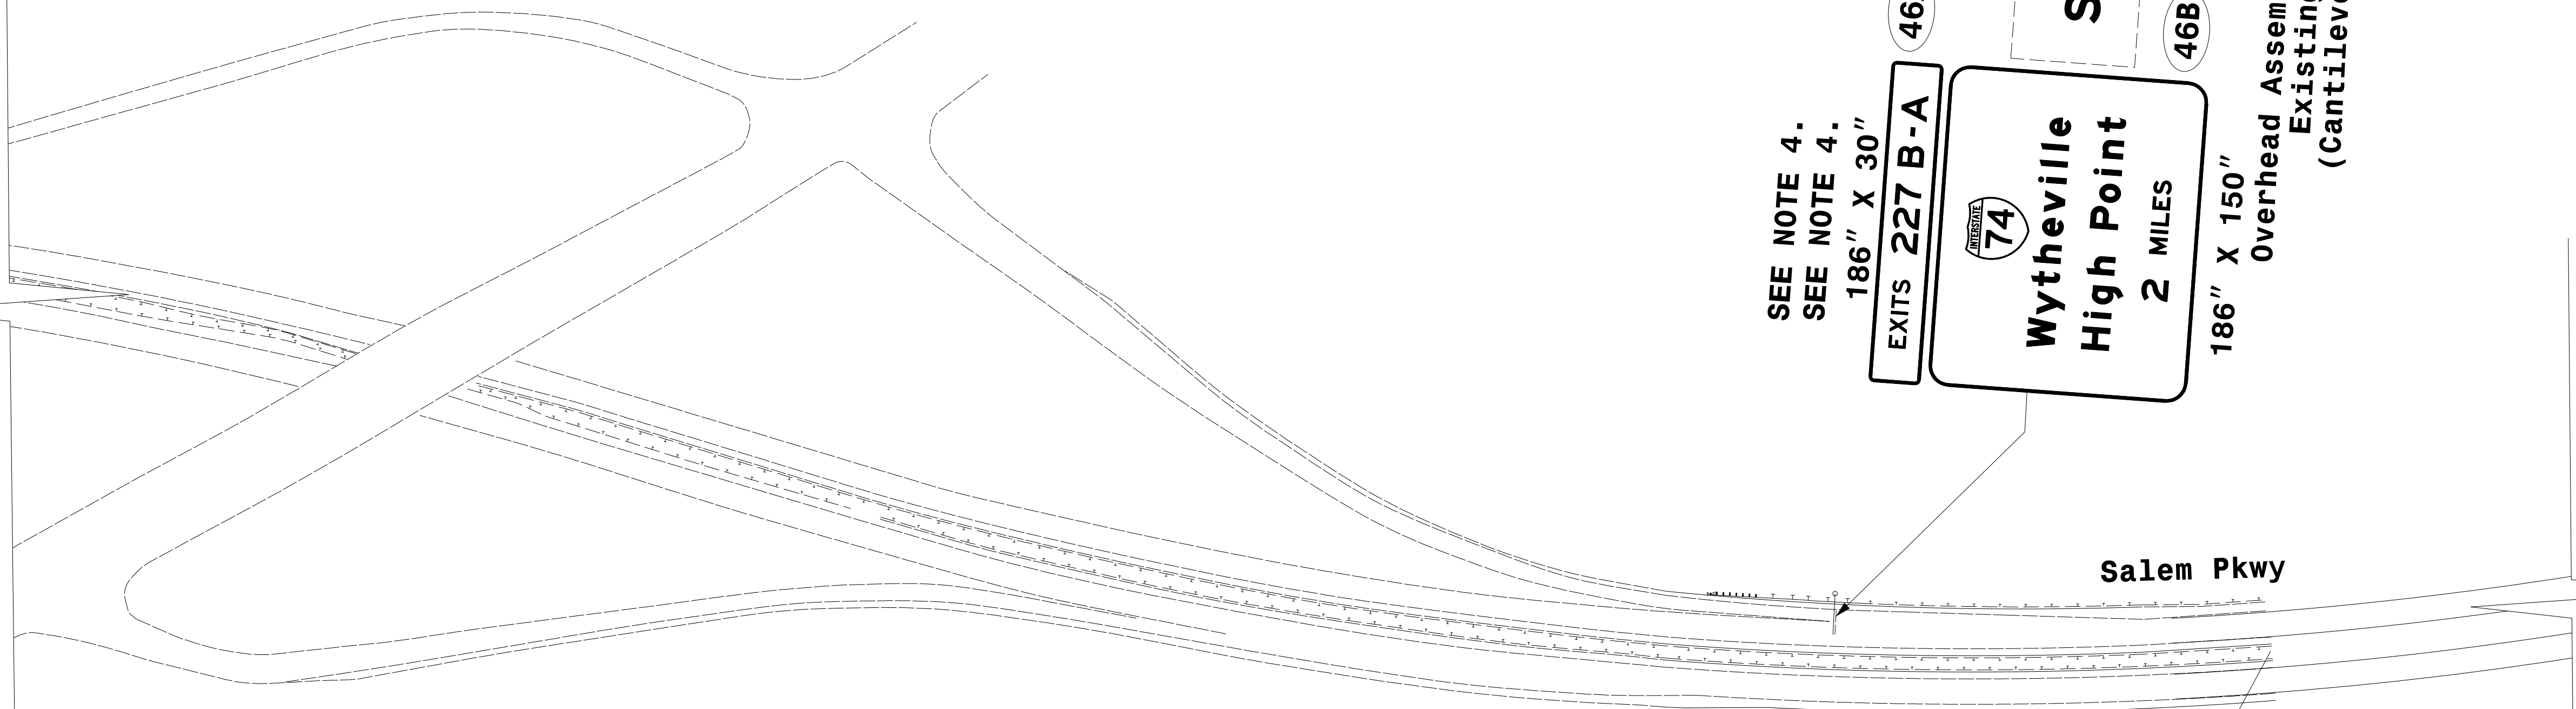

SEE NOTE 4.  
SEE NOTE 4.  
186" X 30"

EXITS 227 B-A

74  
NORTH CAROLINA  
Wytheville  
High Point  
2 MILES

186" X 150"

Overhead Assembly "FF"  
Existing  
(Cantilever)

EXIT 224

S Main St

46B

46A

END PROJECT U-2579AA  
BEGIN PROJECT U-4734

**NOTES:**

1. DISPOSAL OF SIGN SYSTEM, U-CHANNEL
2. DISPOSAL OF SIGN SYSTEM, STEEL BEAM
3. DISPOSAL OF SIGN SYSTEM, OVERHEAD
4. DISPOSAL OF SIGN, A OR B (OVERHEAD)