

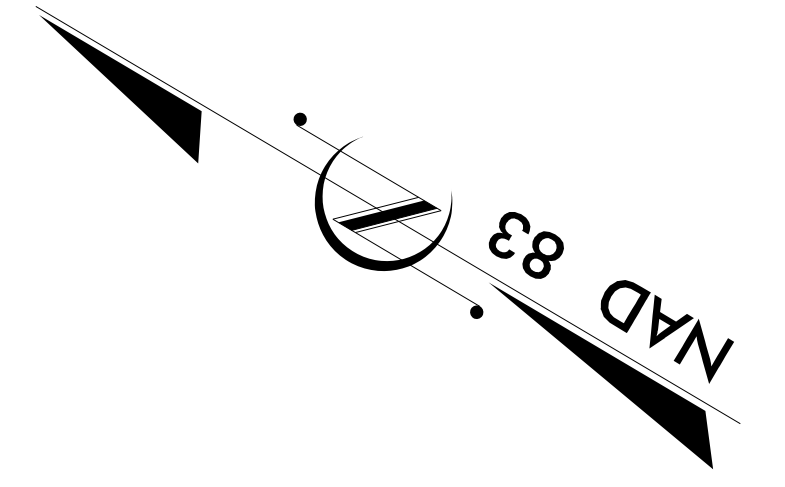
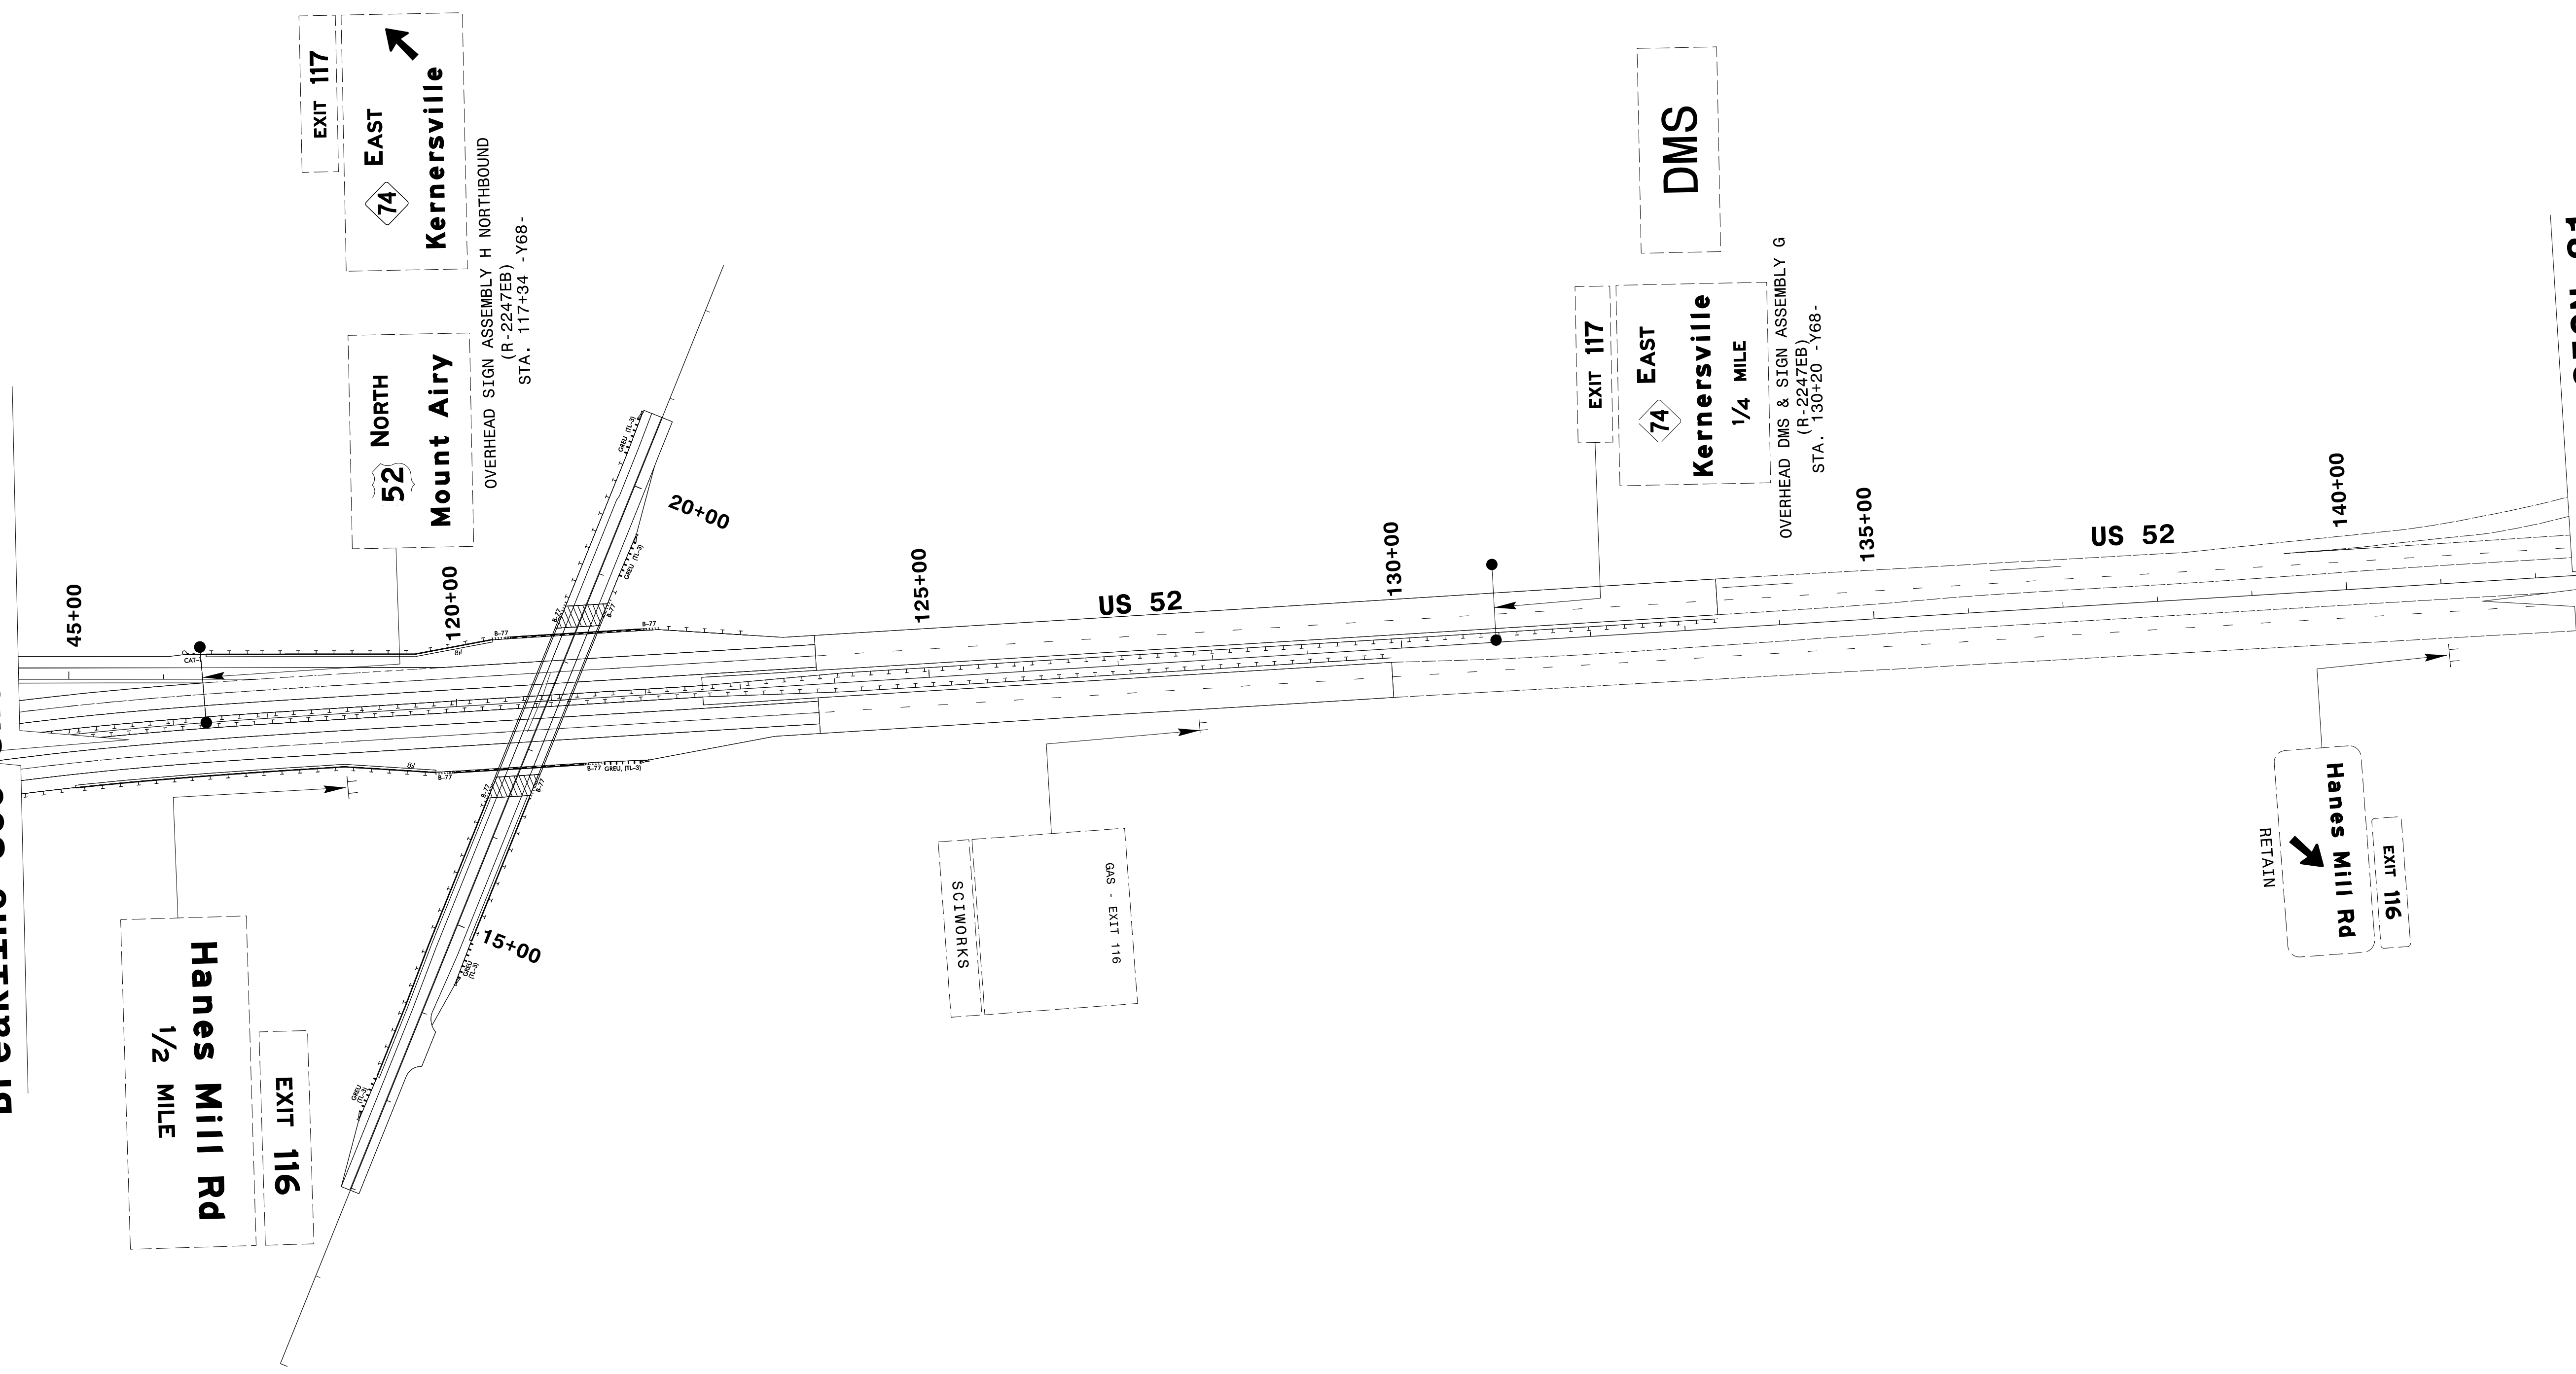


PROJECT REFERENCE NO. U-2579AA	SHEET NO. SIGN-30
SEAL	
	
7/12/2022	
DOCUMENT NOT CONSIDERED FINAL UNLESS ALL SIGNATURES COMPLETED	
 HDR Engineering, Inc. of the Carolinas 555 Fayetteville St, Suite 900 Raleigh, N.C. 27601 N.C.B.E.L.S. License Number: F-0116	

Breakline See Sheet SIGN-30A



Breakline See Sheet SIGN-31