

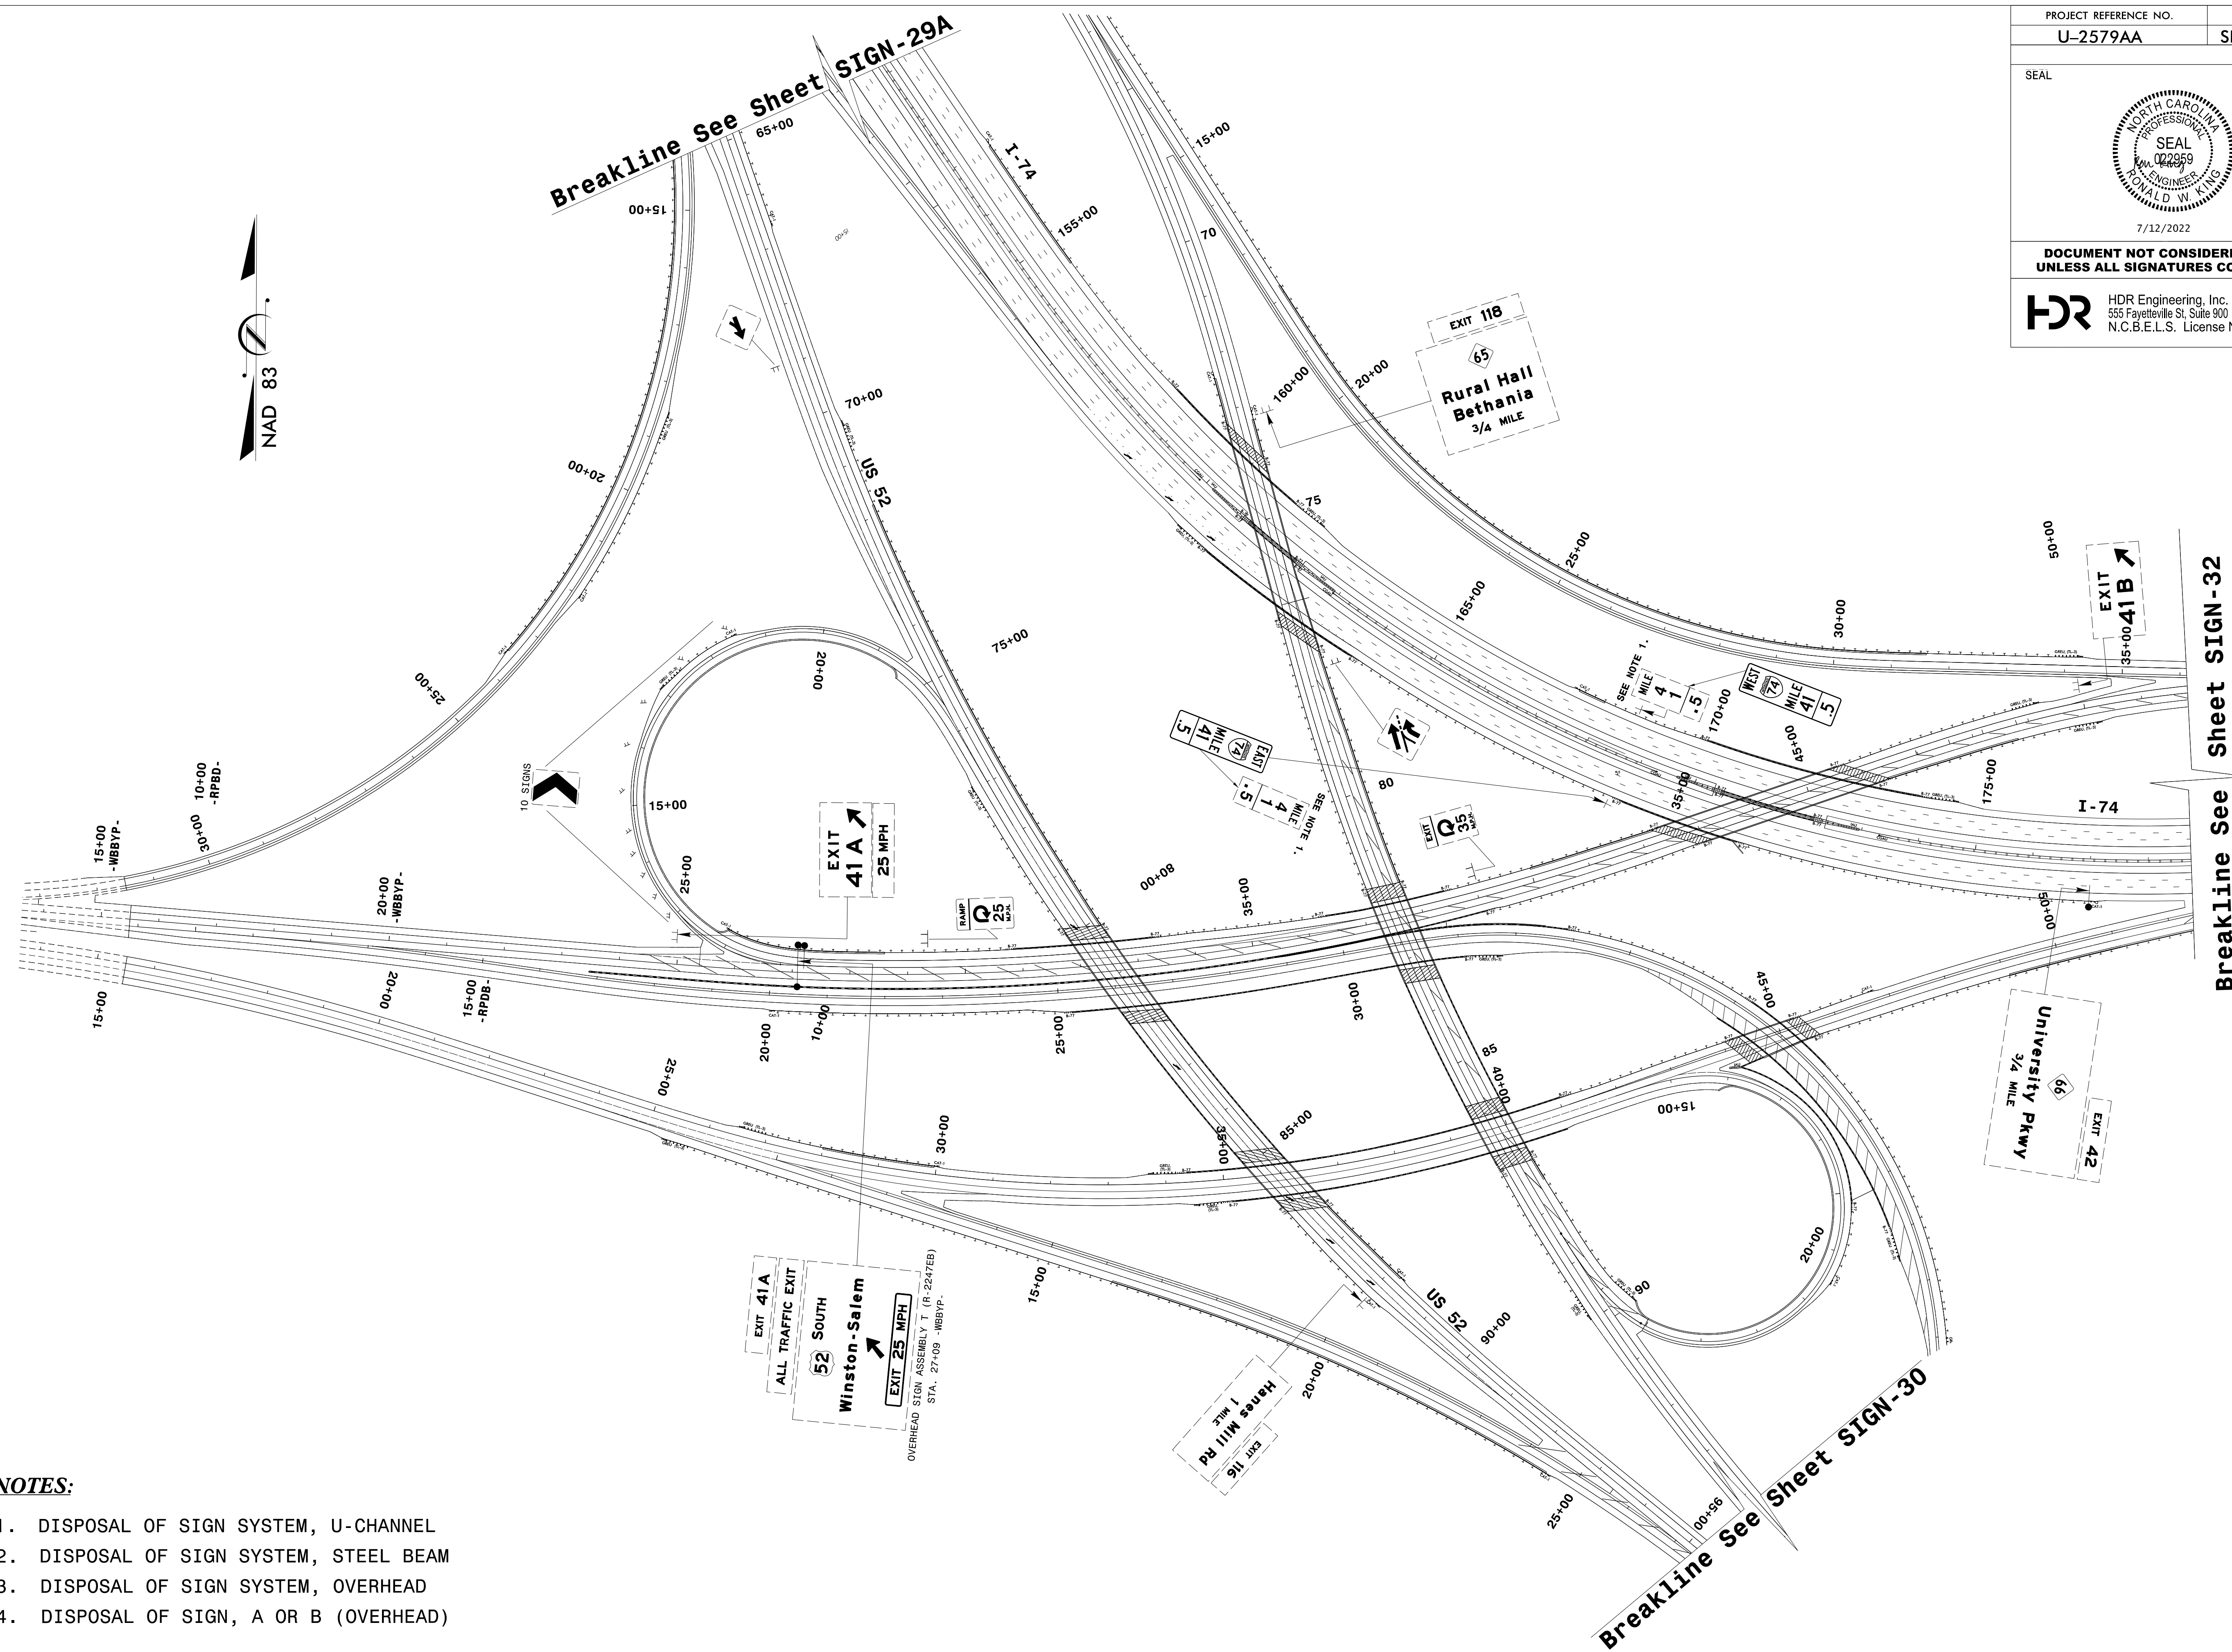


PROJECT REFERENCE NO.	SHEET NO.
U-2579AA	SIGN-30A
SEAL	
	
7/12/2022	
<b>DOCUMENT NOT CONSIDERED FINAL UNLESS ALL SIGNATURES COMPLETED</b>	
 HDR Engineering, Inc. of the Carolinas 555 Fayetteville St, Suite 900 Raleigh, N.C. 27601 N.C.B.E.L.S. License Number: F-0116	



- NOTES:**
1. DISPOSAL OF SIGN SYSTEM, U-CHANNEL
  2. DISPOSAL OF SIGN SYSTEM, STEEL BEAM
  3. DISPOSAL OF SIGN SYSTEM, OVERHEAD
  4. DISPOSAL OF SIGN, A OR B (OVERHEAD)