

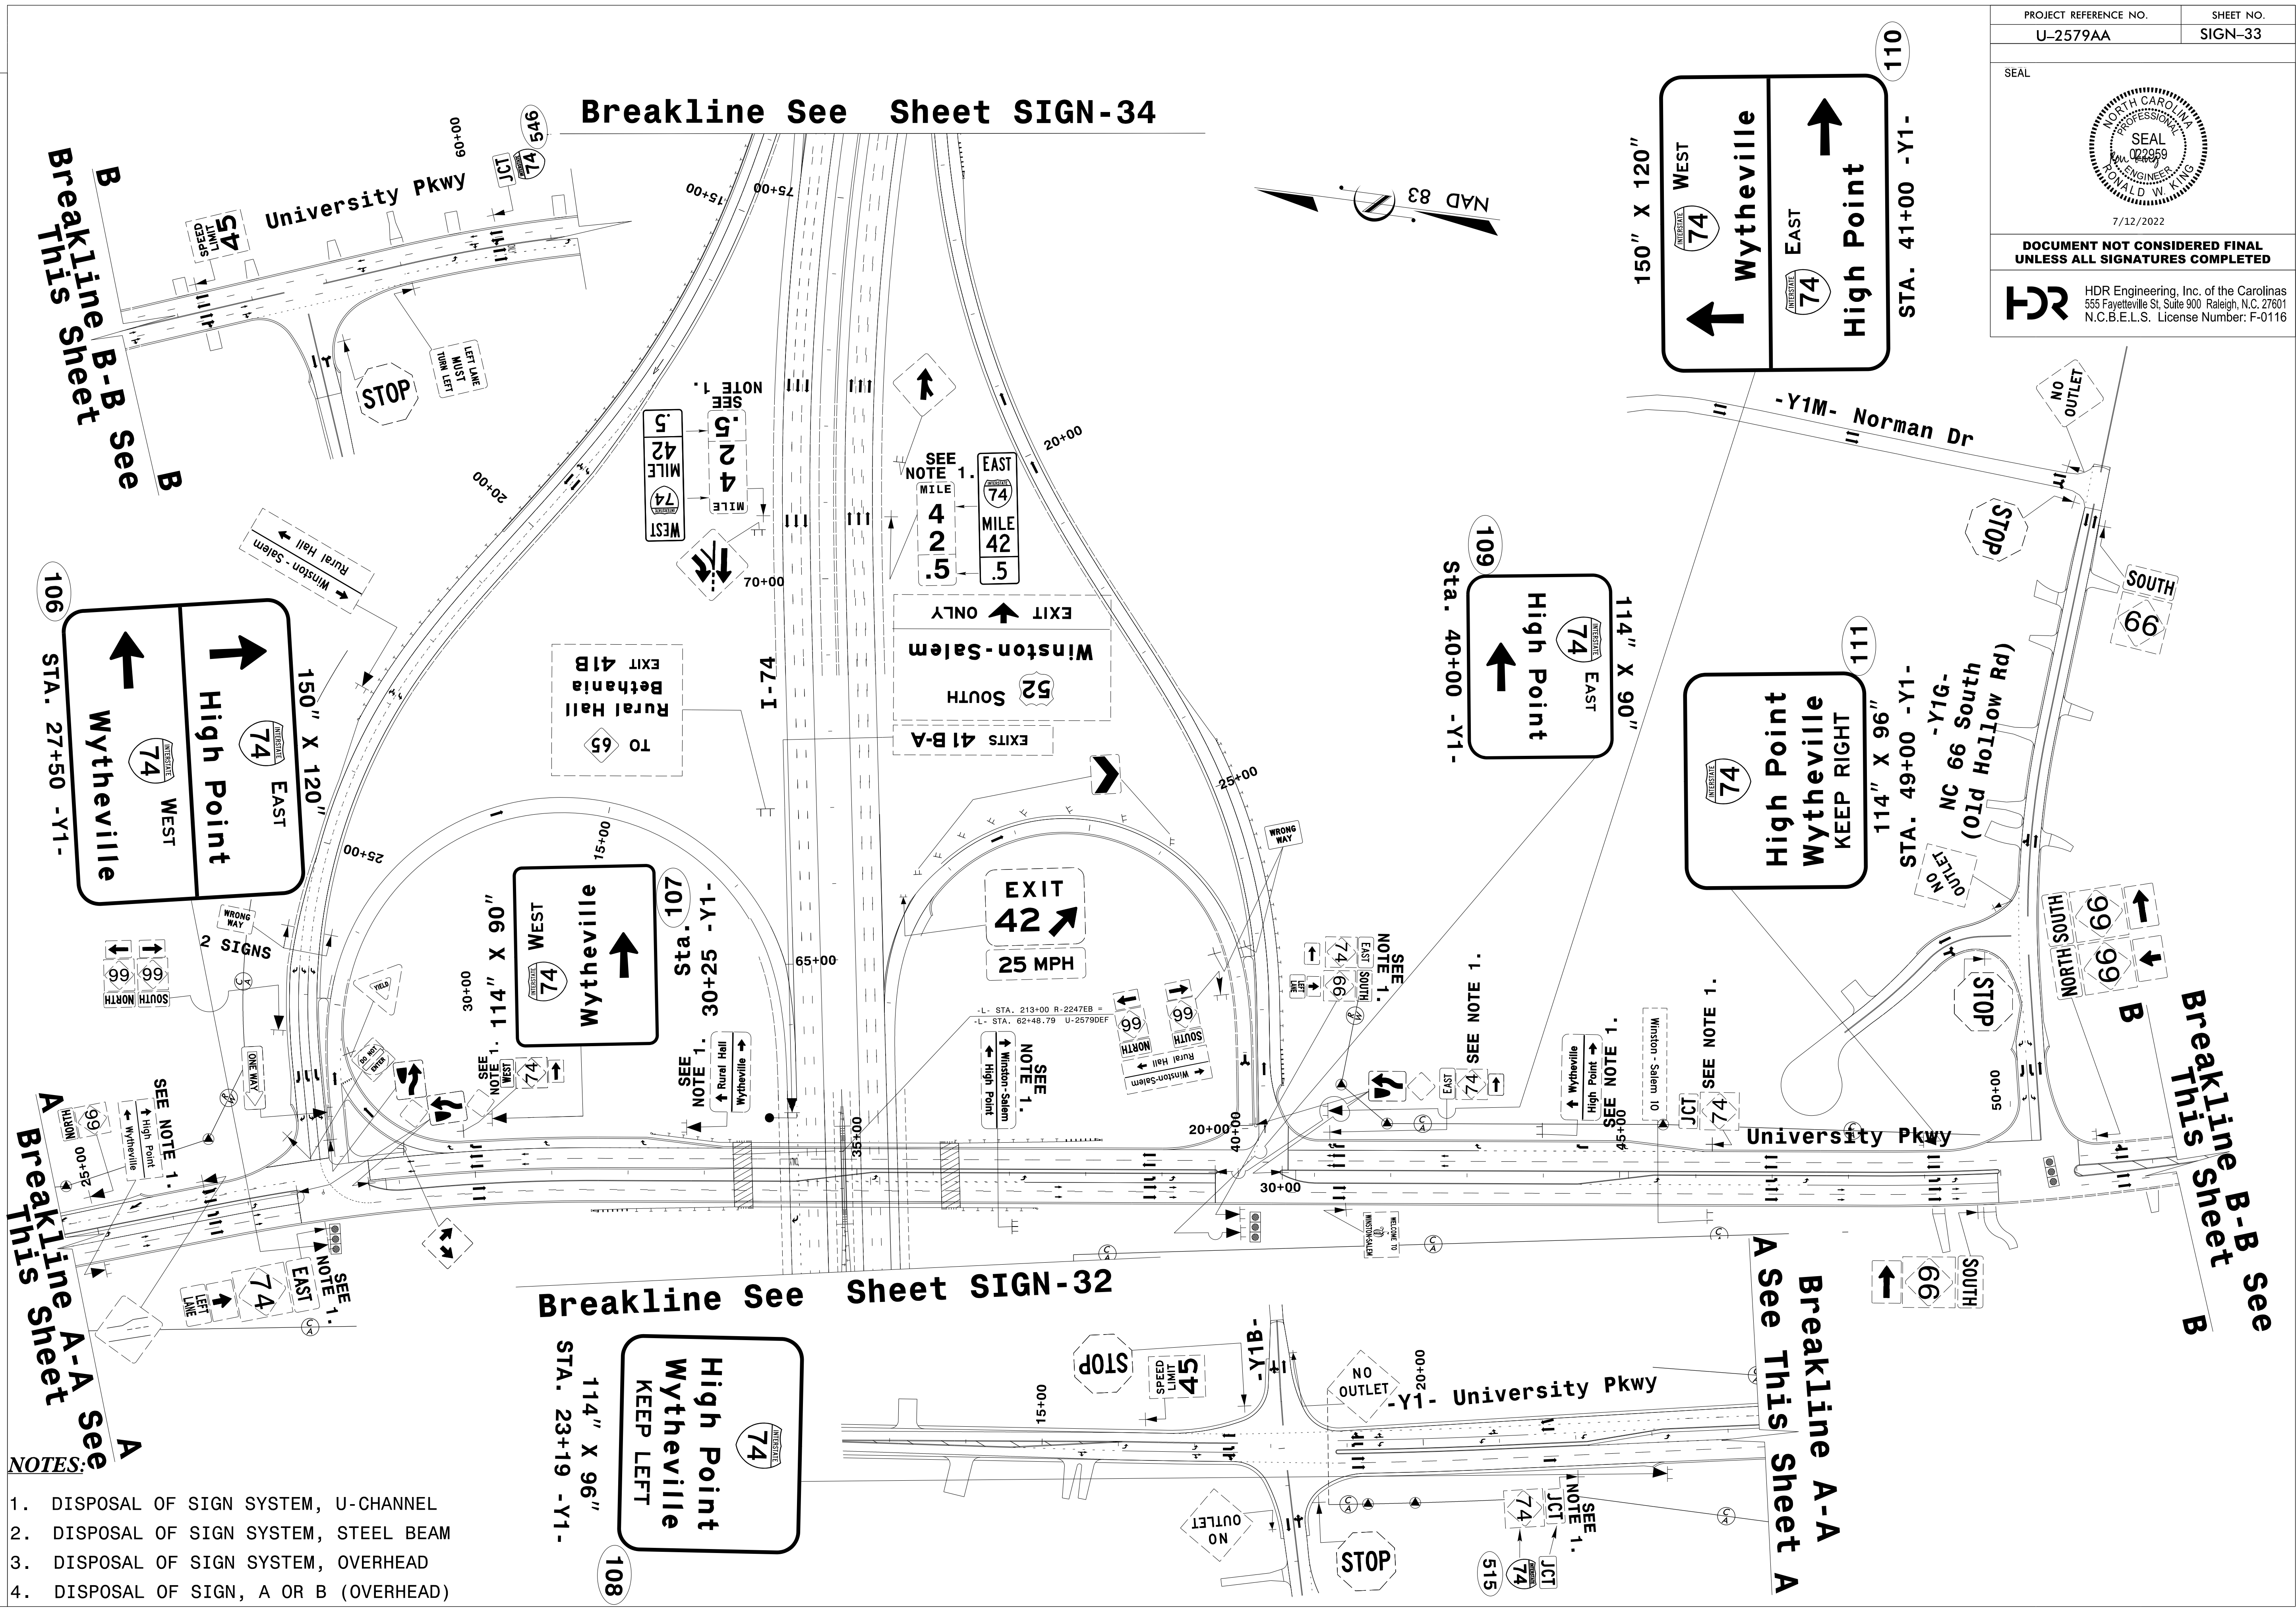


PROJECT REFERENCE NO. U-2579AA	SHEET NO. SIGN-33
 7/12/2022 <b>DOCUMENT NOT CONSIDERED FINAL UNLESS ALL SIGNATURES COMPLETED</b>	
 HDR Engineering, Inc. of the Carolinas 555 Fayetteville St. Suite 900 Raleigh, N.C. 27601 N.C.B.E.L.S. License Number: F-0116	



- NOTES:**
1. DISPOSAL OF SIGN SYSTEM, U-CHANNEL
  2. DISPOSAL OF SIGN SYSTEM, STEEL BEAM
  3. DISPOSAL OF SIGN SYSTEM, OVERHEAD
  4. DISPOSAL OF SIGN, A OR B (OVERHEAD)

Breakline See Sheet B-B  
 Breakline See B-B  
 Breakline See B-B

Breakline See A-A  
 Breakline See A-A  
 Breakline See A-A

Breakline See Sheet SIGN-34

Breakline See Sheet SIGN-32

Breakline A-A  
 See This Sheet A

Breakline B-B  
 See This Sheet B