
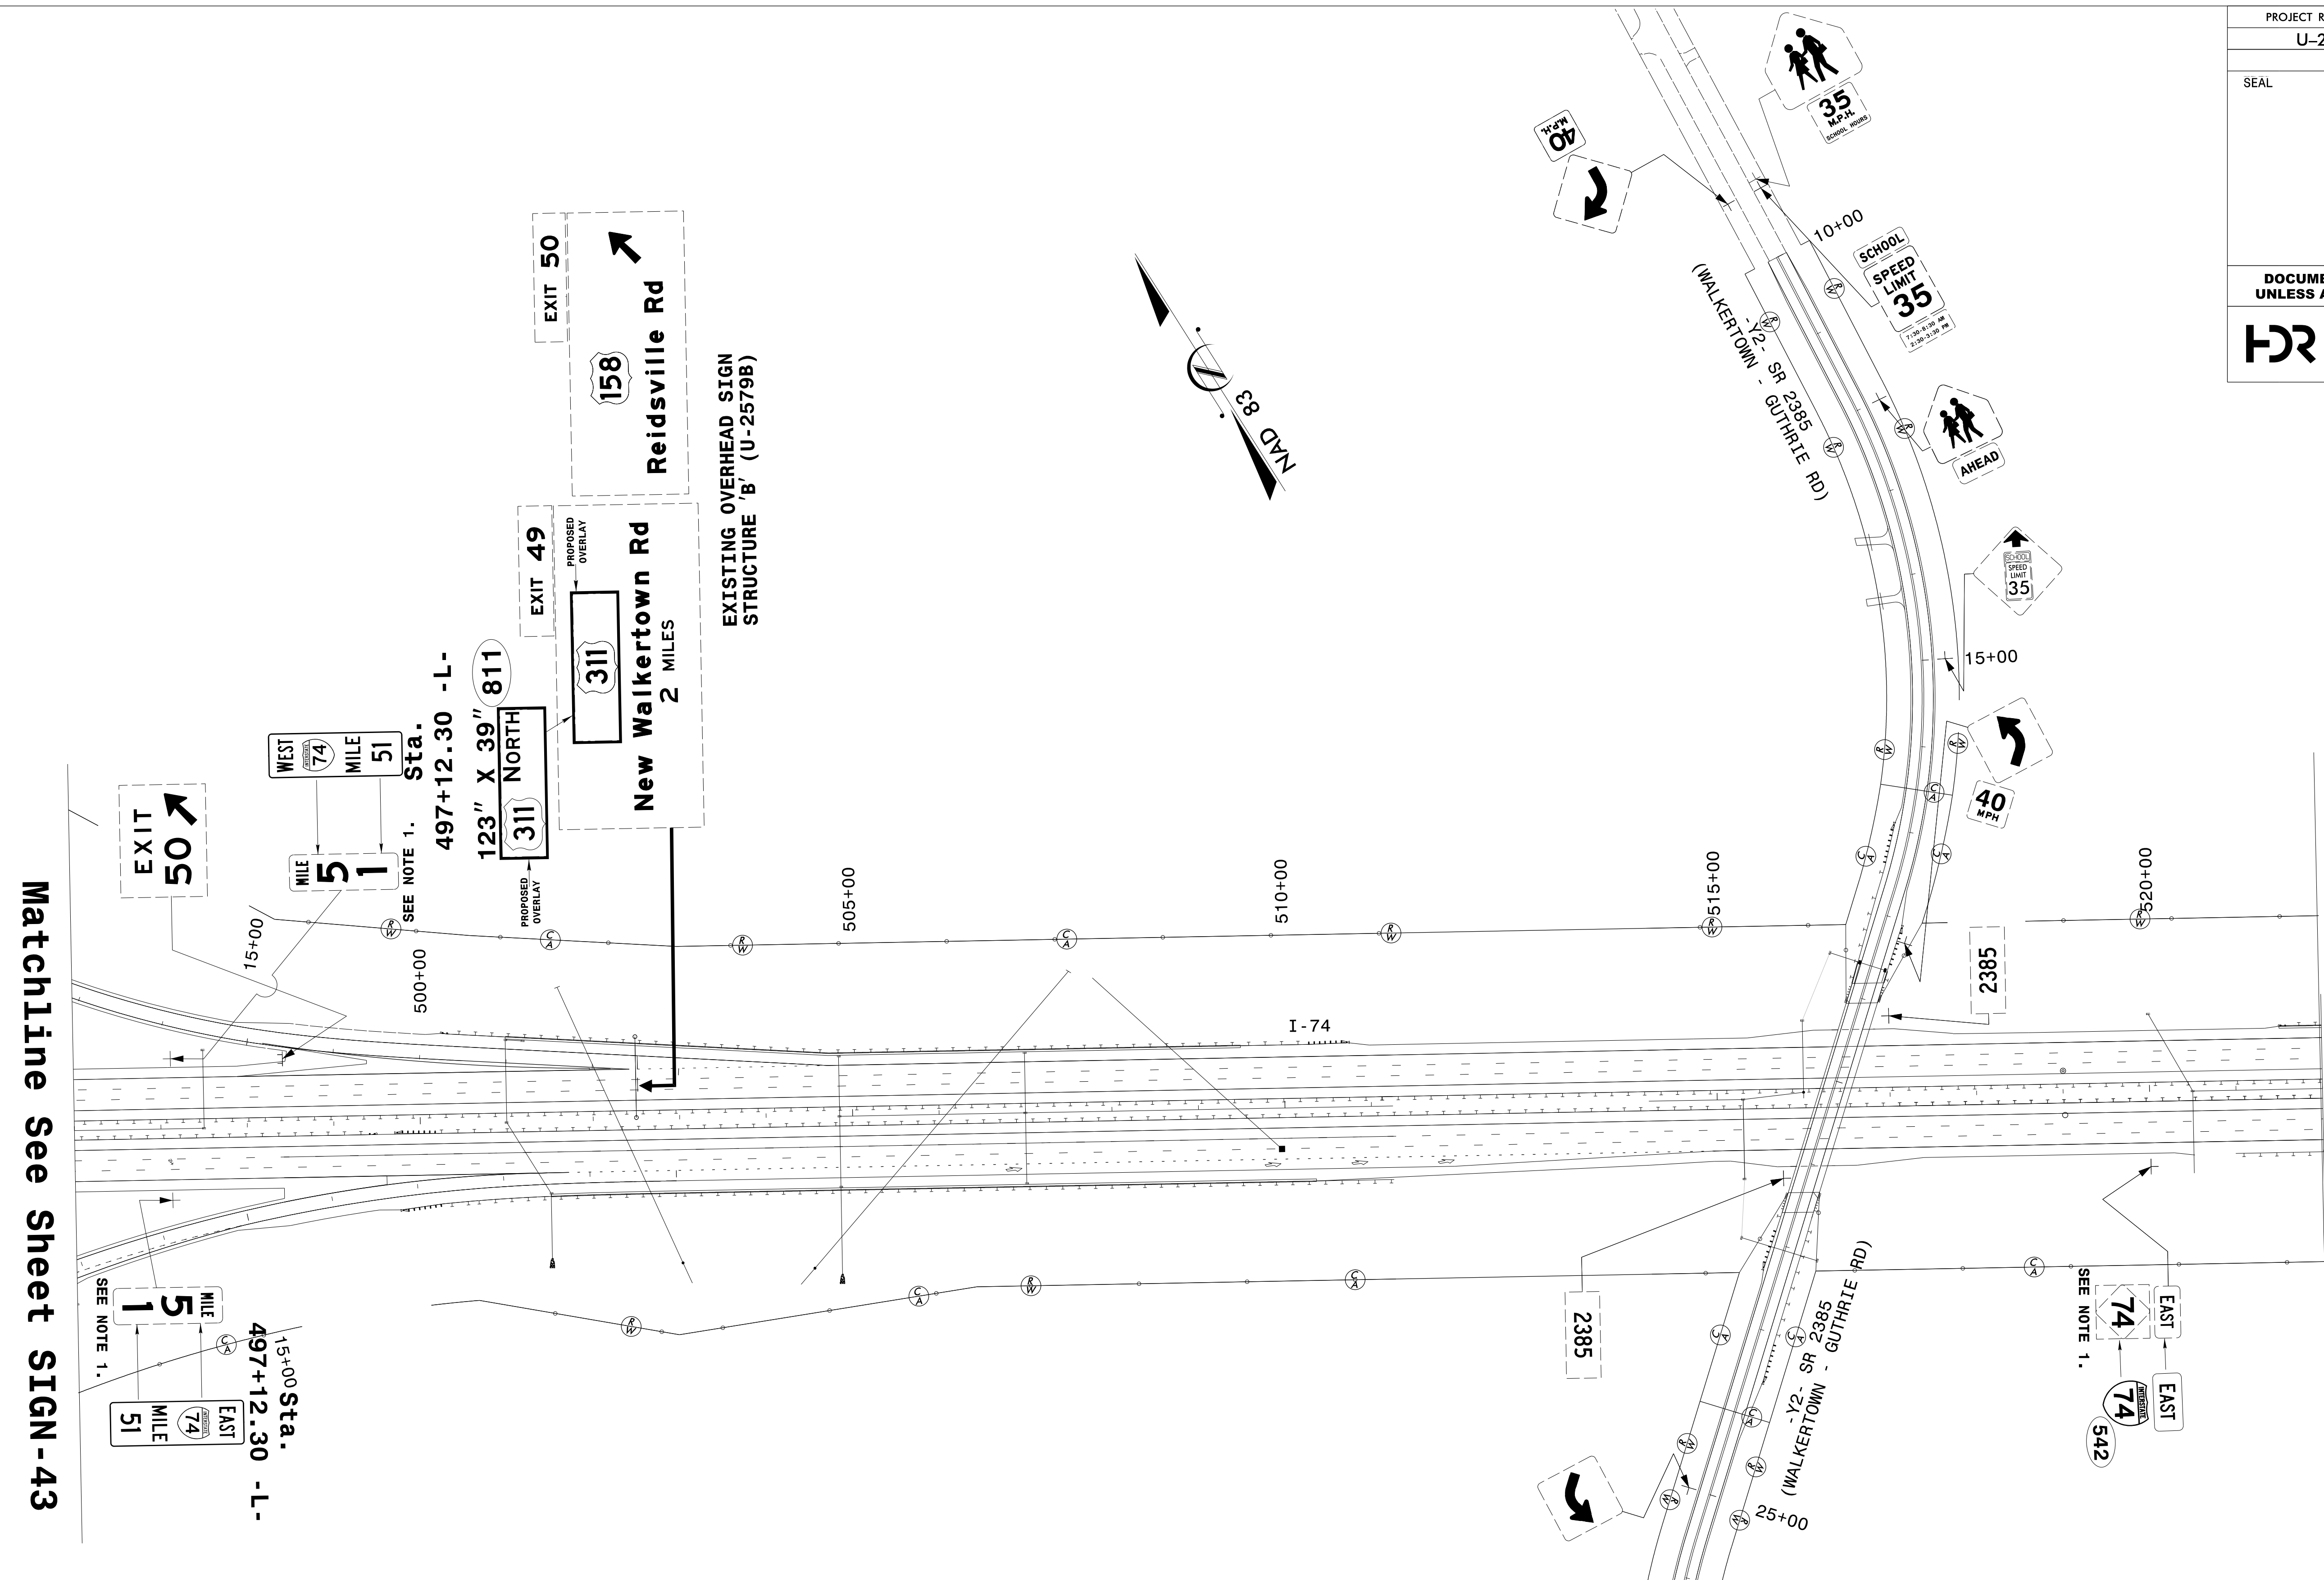


PROJECT REFERENCE NO. <b>U-2579AA</b>	SHEET NO. <b>SIGN-44</b>
SEAL	
	
7/12/2022	
<b>DOCUMENT NOT CONSIDERED FINAL UNLESS ALL SIGNATURES COMPLETED</b>	
 HDR Engineering, Inc. of the Carolinas 555 Fayetteville St. Suite 900 Raleigh, N.C. 27601 N.C.B.E.L.S. License Number: F-0116	



- NOTES:**
1. DISPOSAL OF SIGN SYSTEM, U-CHANNEL
  2. DISPOSAL OF SIGN SYSTEM, STEEL BEAM
  3. DISPOSAL OF SIGN SYSTEM, OVERHEAD
  4. DISPOSAL OF SIGN, A OR B (OVERHEAD)