



PROJECT REFERENCE NO. U-2579AA	SHEET NO. SIGN-90
SEAL	
	
7/12/2022	
<b>DOCUMENT NOT CONSIDERED FINAL UNLESS ALL SIGNATURES COMPLETED</b>	
 HDR Engineering, Inc. of the Carolinas 555 Fayetteville St, Suite 900 Raleigh, N.C. 27601 N.C.B.E.L.S. License Number: F-0116	

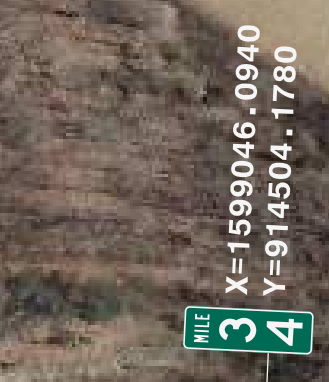
MATCHLINE SEE SIGN-89

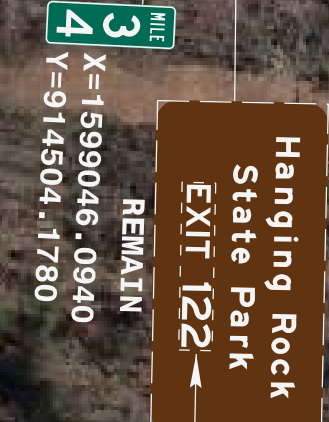


MATCHLINE SEE SIGN-91

**NOTES:**

1. DISPOSAL OF SIGN SYSTEM, U-CHANNEL
2. DISPOSAL OF SIGN SYSTEM, STEEL BEAM
3. DISPOSAL OF SIGN SYSTEM, OVERHEAD
4. DISPOSAL OF SIGN, A OR B (OVERHEAD)
5. DISPOSAL OF SIGN, A OR B (GROUND MOUNTED)
6. SIGN ERECTION, TYPE B (OVERHEAD)
7. SIGN ERECTION, TYPE A (GROUND MOUNTED)
8. SIGN ERECTION, TYPE B (GROUND MOUNTED)
9. SIGN ERECTION, OVERLAY (GROUND MOUNTED)
10. SIGN ERECTION, TYPE A (OVERHEAD)


  
 X=1599046.0940  
 Y=914504.1780  
 REMAIN  
 SEE NOTE 9.


  
 X=1599046.0940  
 Y=914504.1780  
 REMAIN  
 SEE NOTE 9.

SEE NOTE 9.  
 59" X 13"  
 EXIT 33 629  
 59" X 13"  
 EXIT 33 630  
 SEE NOTE 9.

59" X 13"  
 EXIT 33 631  
 SEE NOTE 9.

52" X 13"  
 EXIT 39 632  
 SEE NOTE 9.

78" X 60"  
 EXIT 34 230  
 SEE NOTE 2.

78" X 60"  
 EXIT 122  
 SEE NOTE 2.

78" X 60"  
 EXIT 34 229  
 SEE NOTE 2.

114" X 30"  
 EXIT 34 140A

EXIT 122  
 SEE NOTES 5 & 8.